






**A3** **SITE PLANS**  
Ordnance Survey Map License No. 100047474

**Key**

 **Proposed Extension**

PROJECT: XX FRENHAM VALE, FARNHAM, GU10 XXX  
DRAWING REF: **24FV- PP**  
DRAWING TITLE: Site Plans  
DRAWING NO  
DATE: 10.08.2012  
DRAWING SCALE: 1/1250, 1:500 @ A2  
STAGE: Planning  
REVISION: N/A



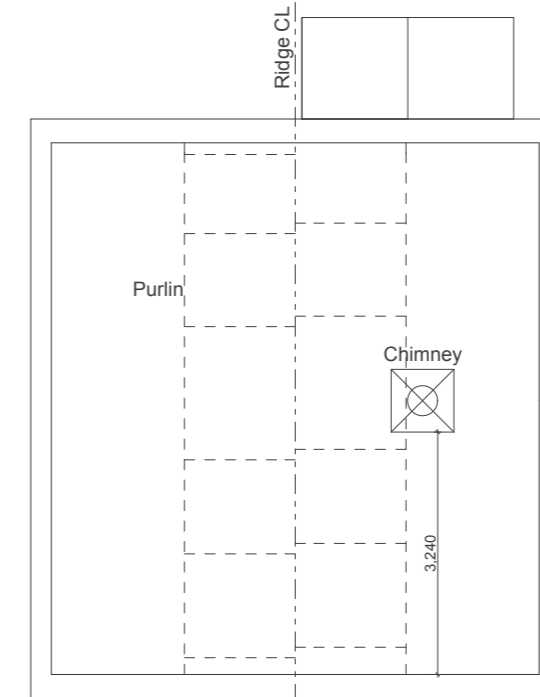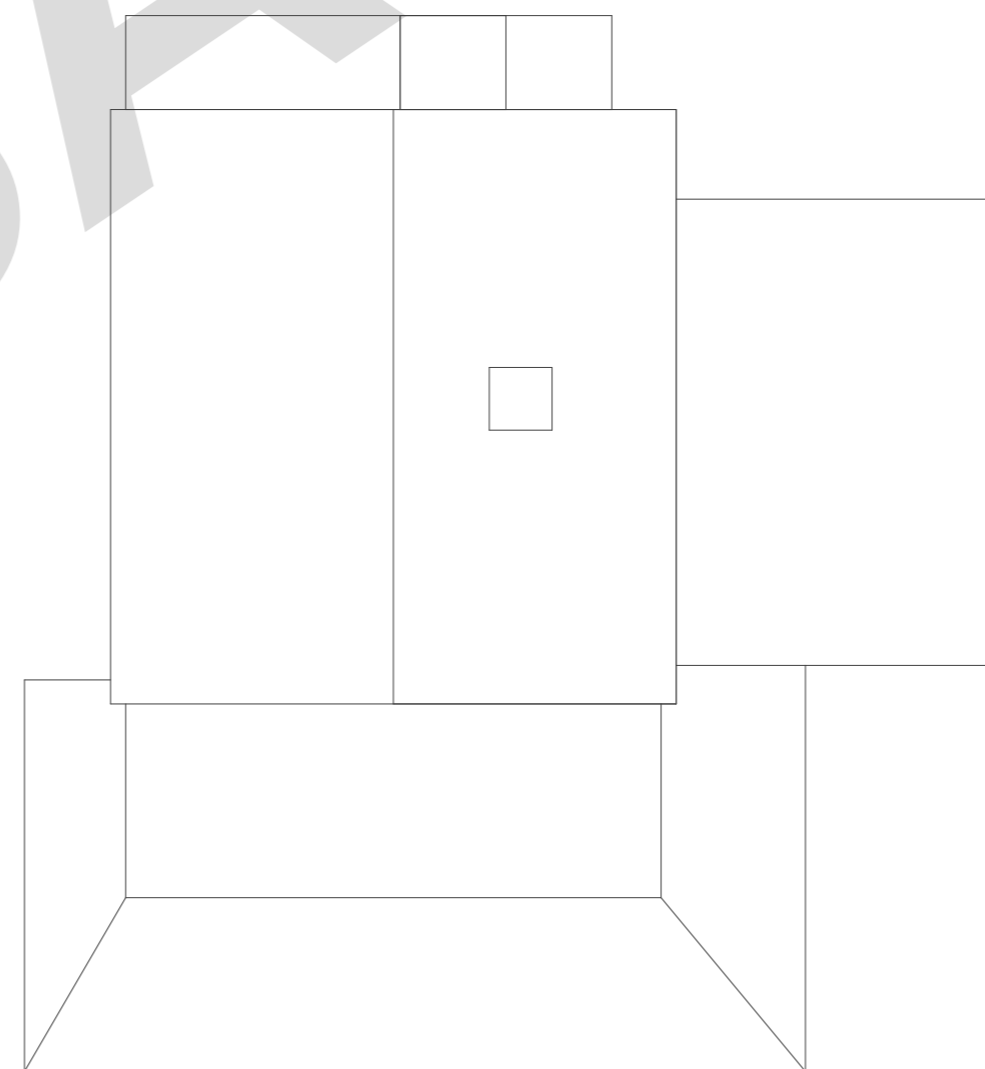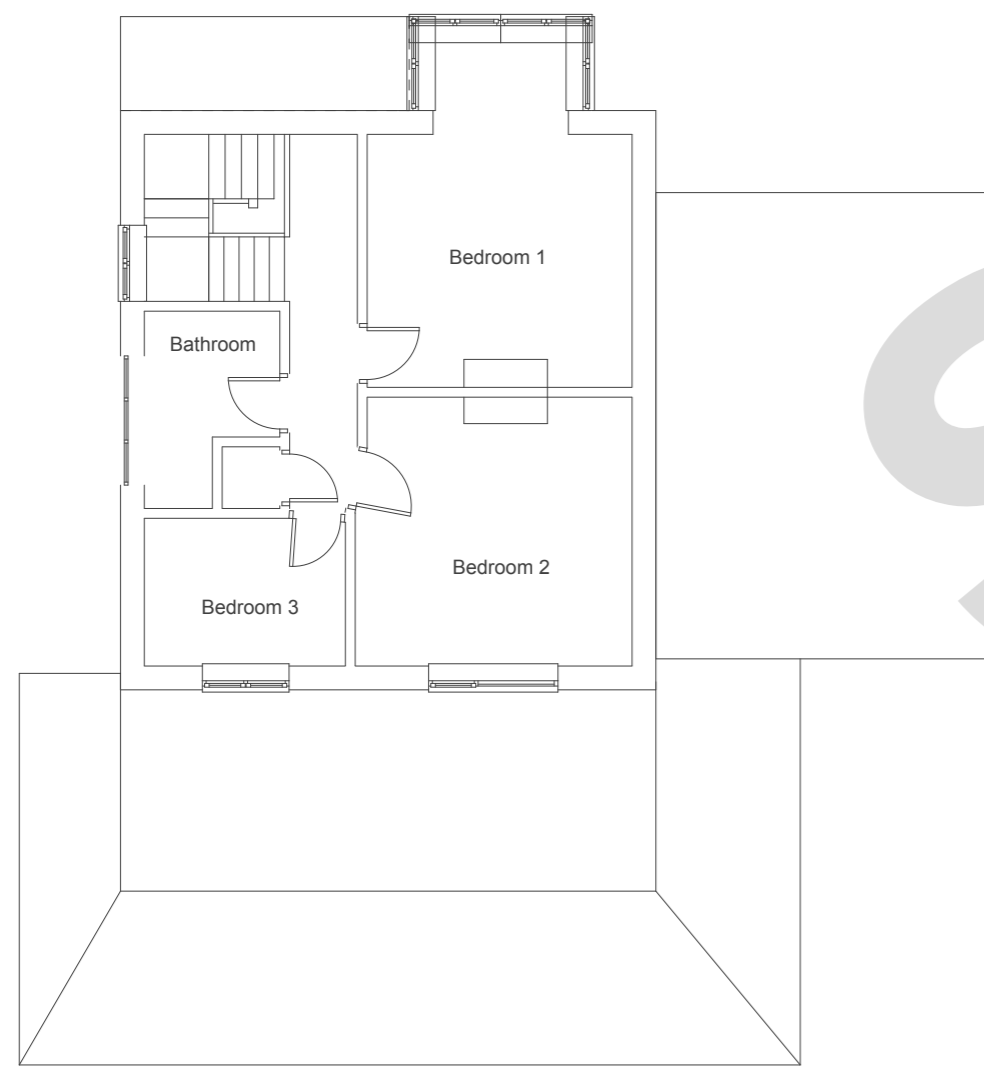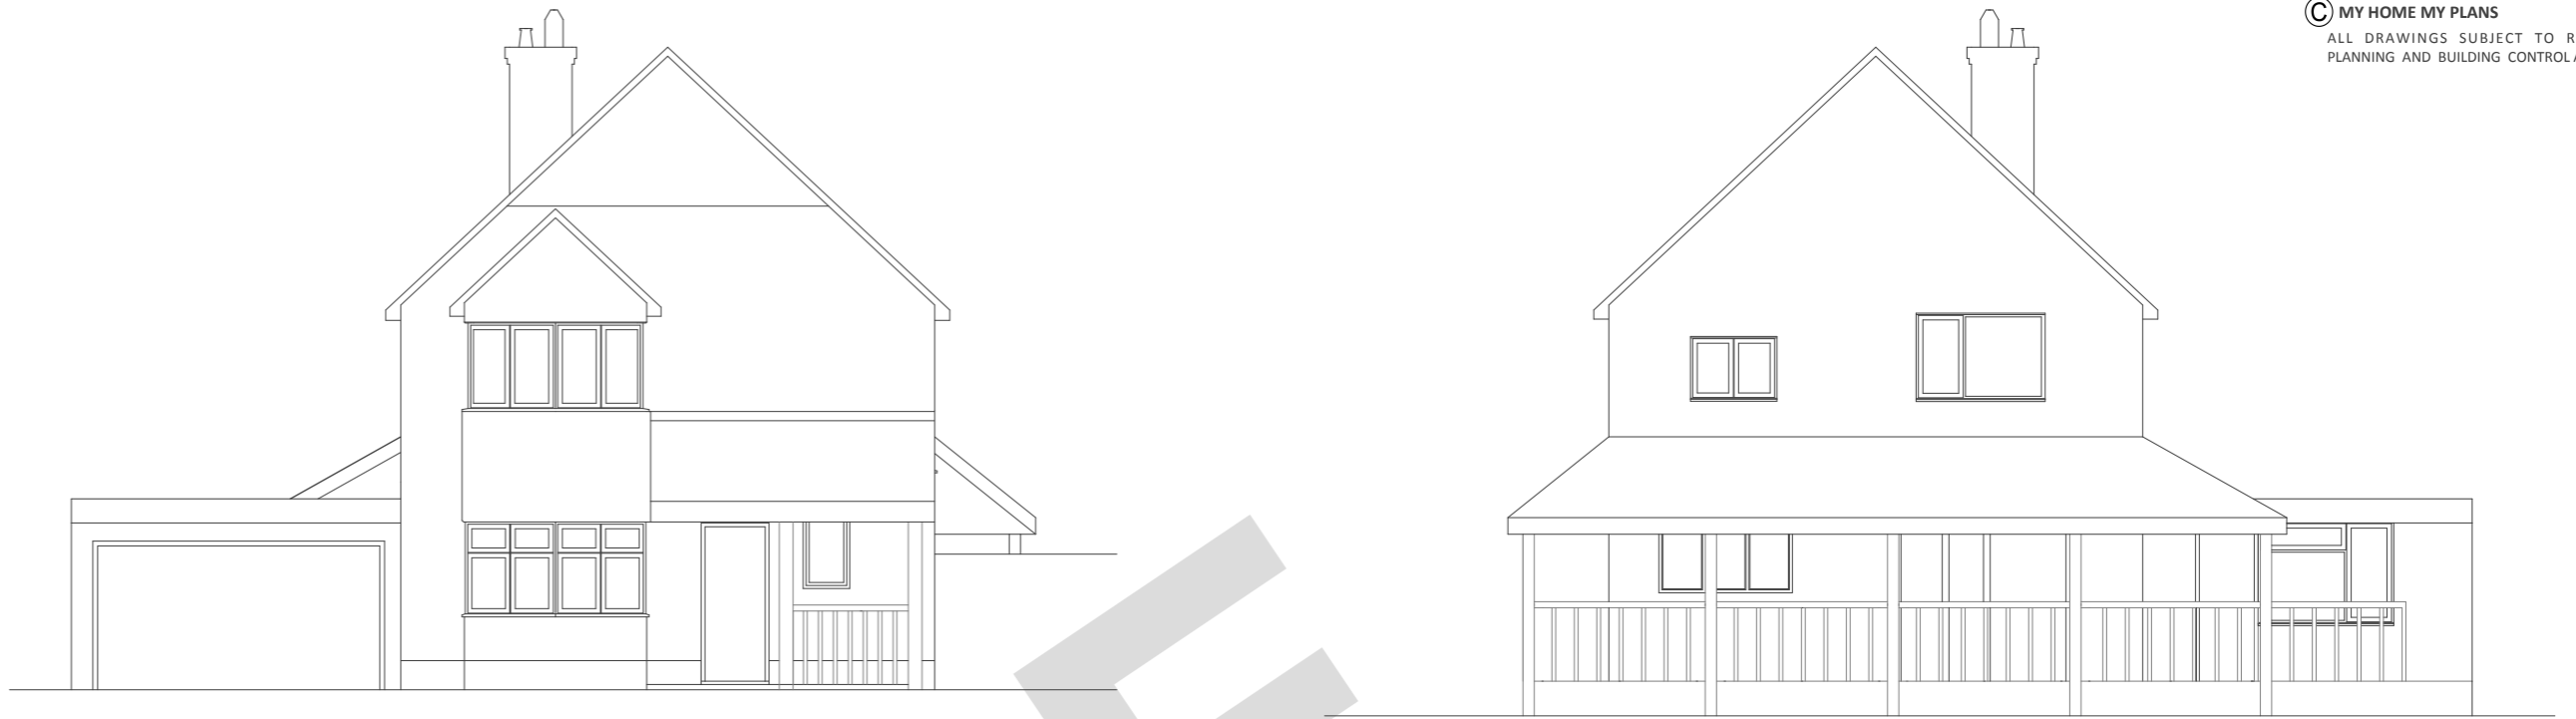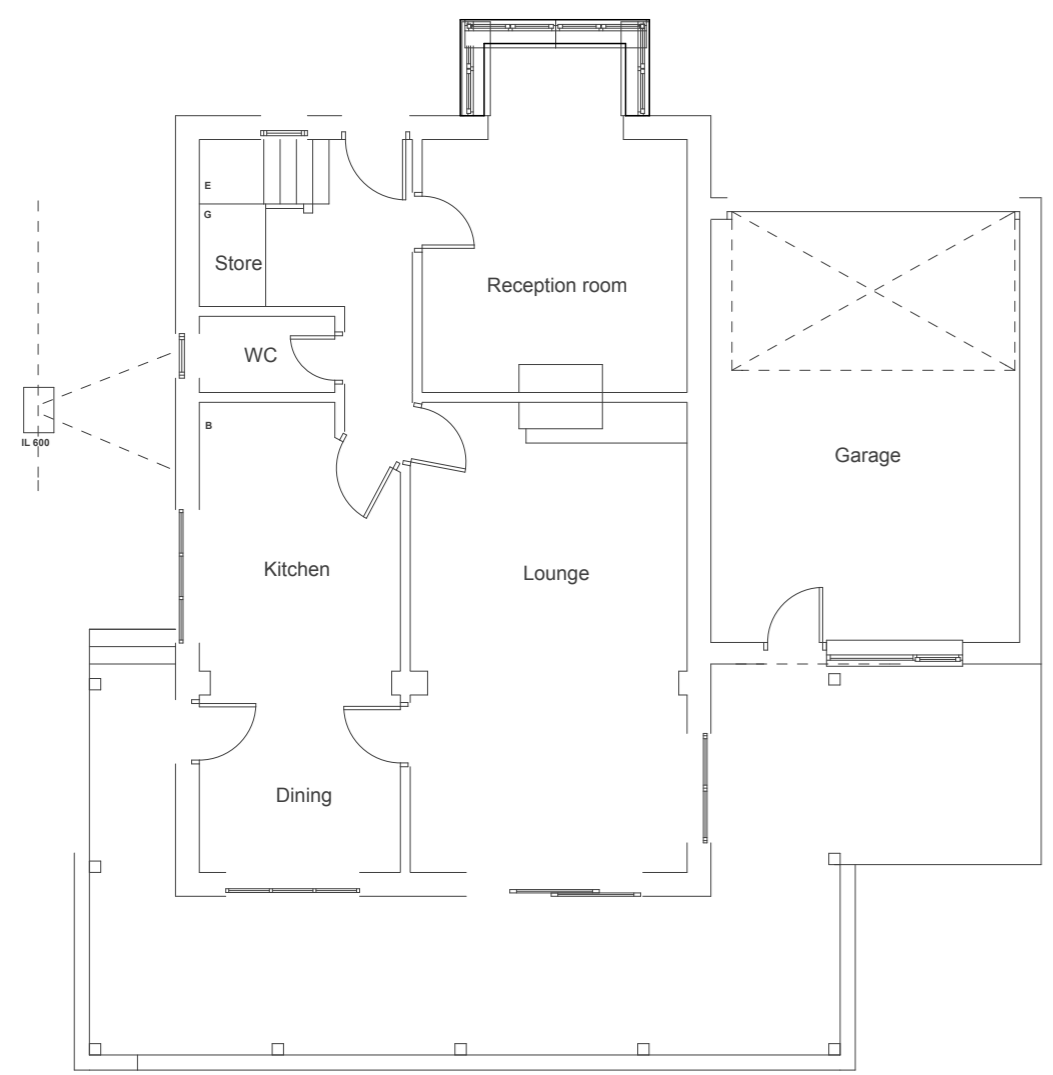

Rafters concealed. Assumed 100 x 50 @ 400ctrs  
Floor joists 100 x 50 @ 400ctrs

Existing roof structure  
tie beams, purlins and  
angled struts  
connected to central  
binder

PROJECT: XX FRENHAM VALE, FARNHAM, GU10 XXX

DRAWING REF:

**24FV- PP**

DRAWING NO

DRAWING TITLE: EXISTING PLANS & ELEVATIONS

DATE: 24.09.2012

DRAWING SCALE: 1:100 @ A2

STAGE: Building Control

REVISION: A: 11/10/2012  
REVISIONS HIGHLIGHTED

**2 A**



