




 

BLOCK PLAN 1:500
Scale Metres

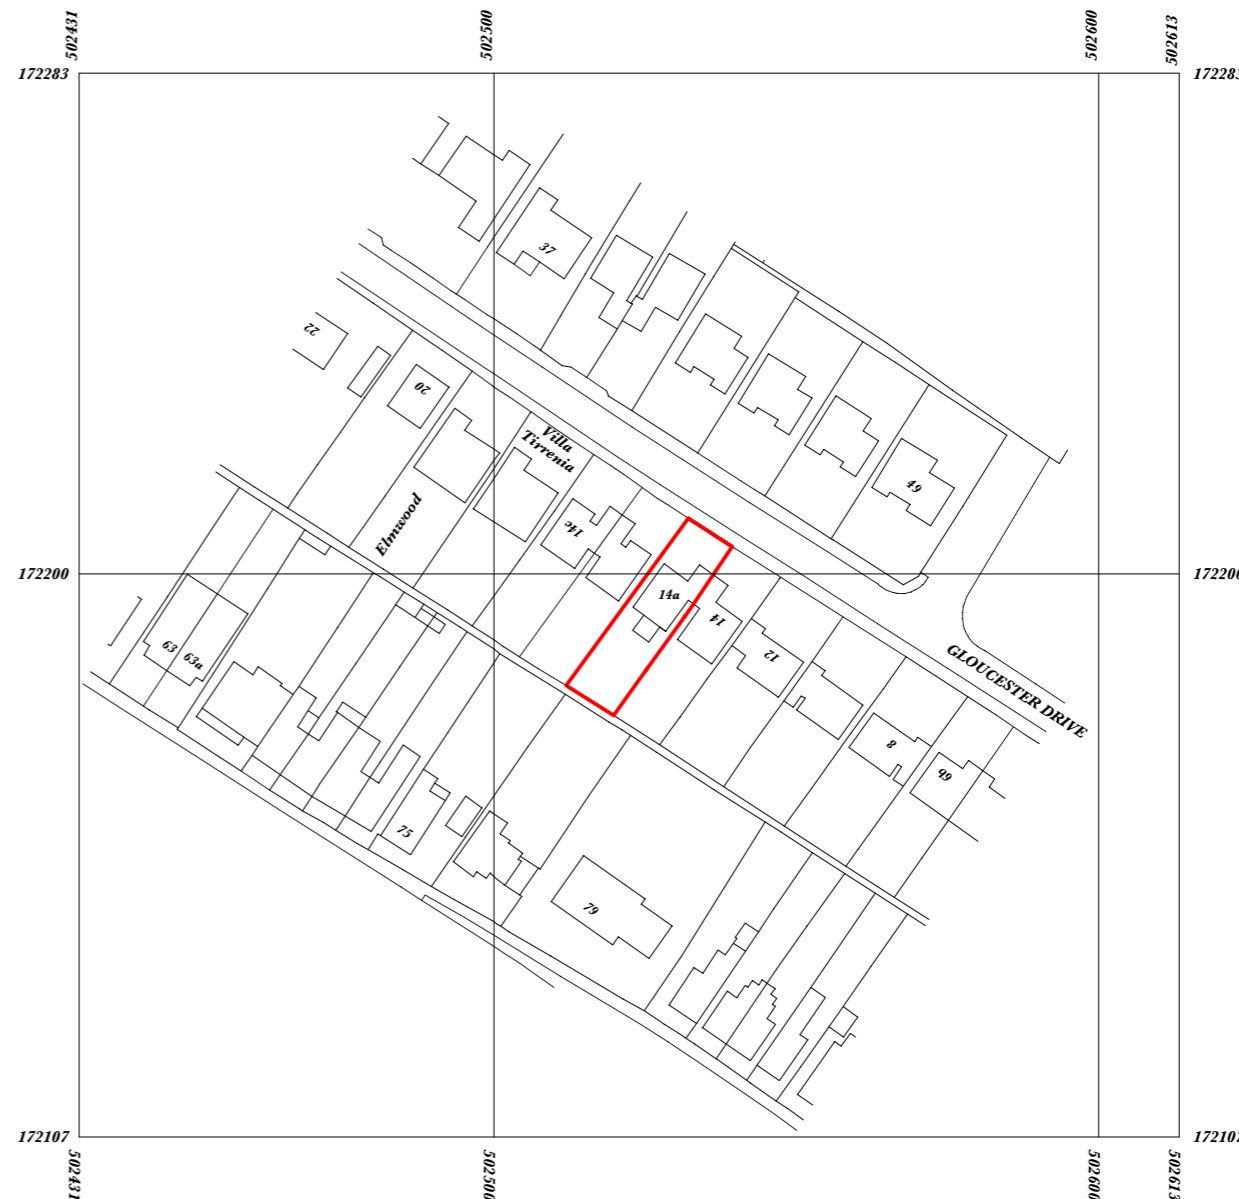

LOCATION PLAN 1:1250
Scale Metres

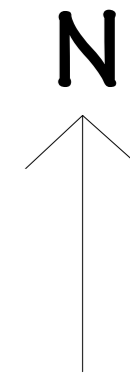


A3 SITE PLANS


Ordnance Survey Map License No. 100047474

PROJECT: _____ DRAWING REF: **14AGD-PP**
 DRAWING TITLE: Site Plans DRAWING NO
 DATE: 02.07.2012 DRAWING SCALE: 1/1250, 1:500 @ A3 **1**
 STAGE: Planning REVISION: N/A


MY HOME MY PLANS .co.uk

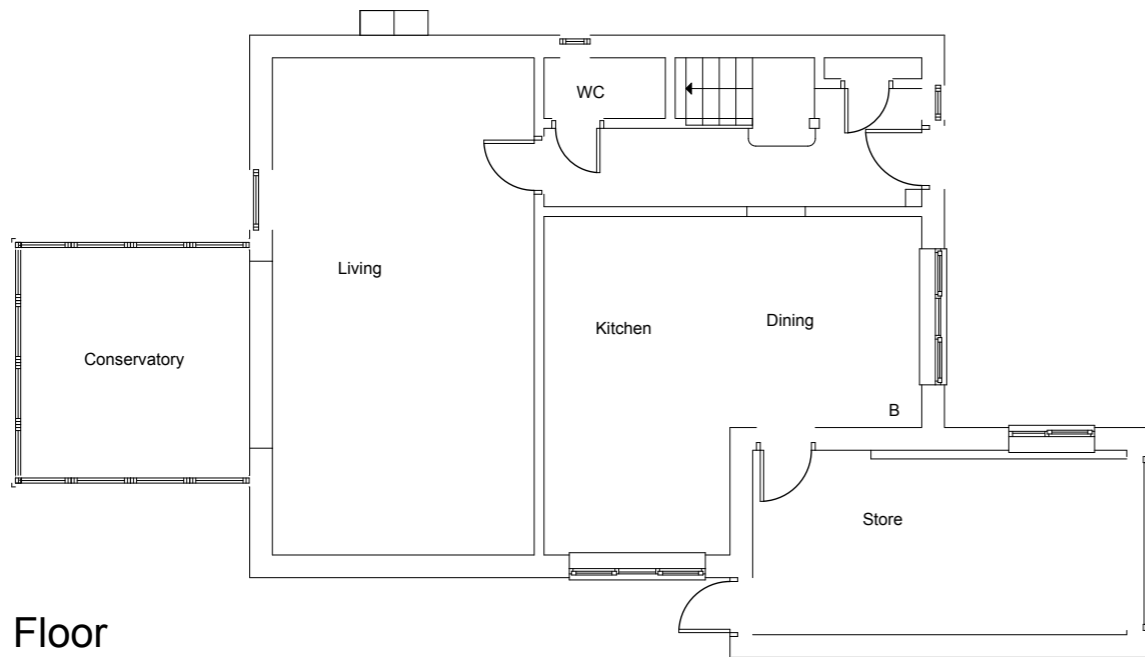

Ground Floor

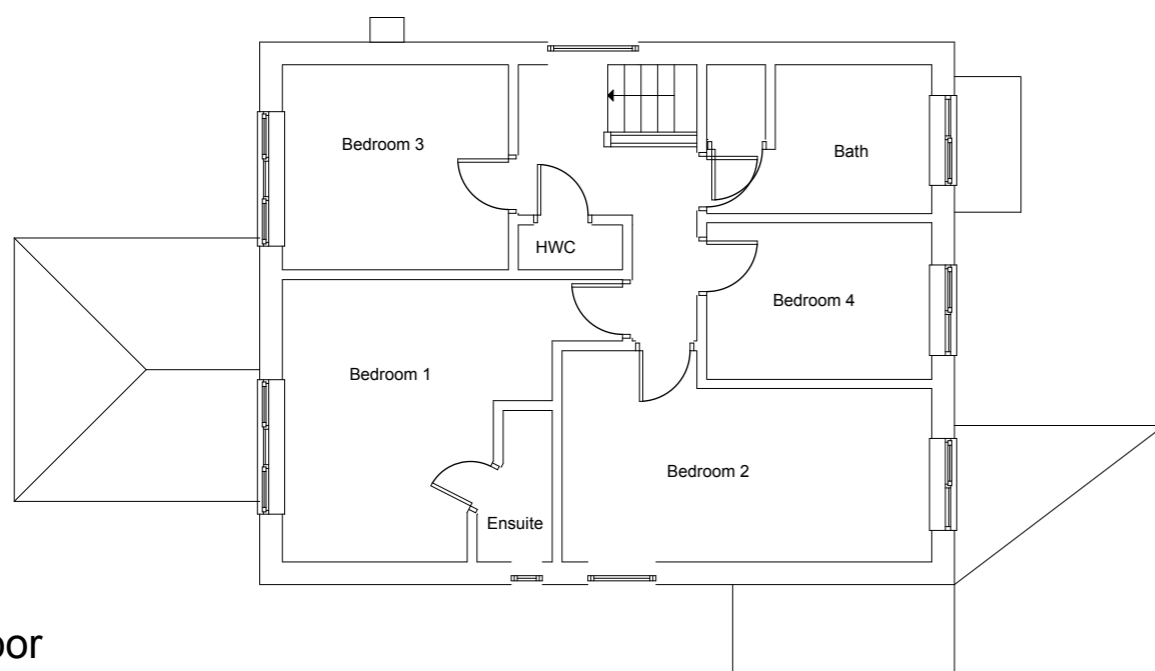

First Floor

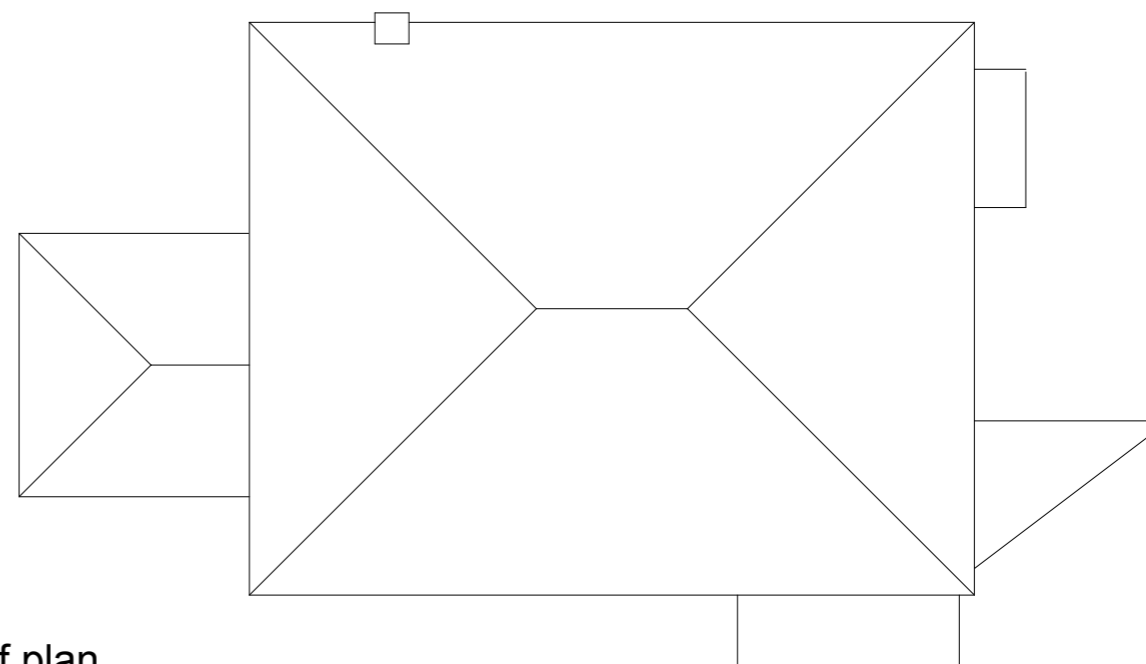


Roof plan



PROJECT: _____ DRAWING REF: **14AGD-PP**
DRAWING TITLE: Existing Plans DRAWING NO
DATE: 02.07.2012 **DRAWING SCALE:** 1:100 @ A3 **2**
STAGE: Planning **REVISION:** N/A
MY HOME MY PLANS .co.uk




Front Elevation

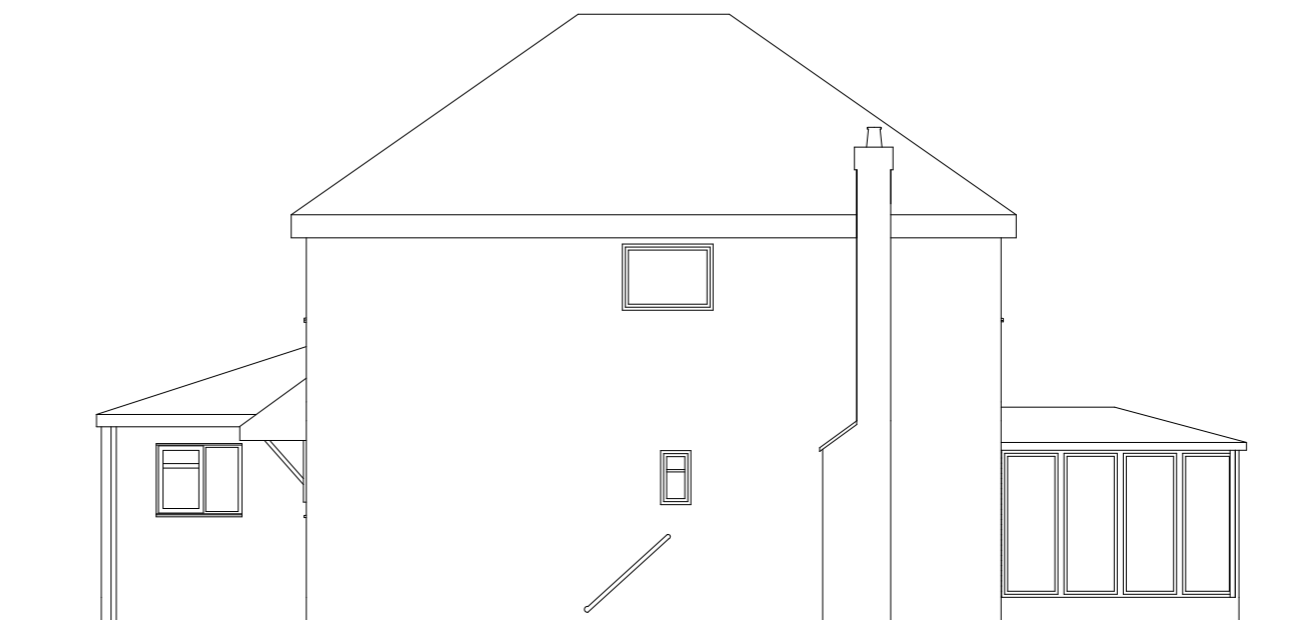

Side Elevation



Rear Elevation

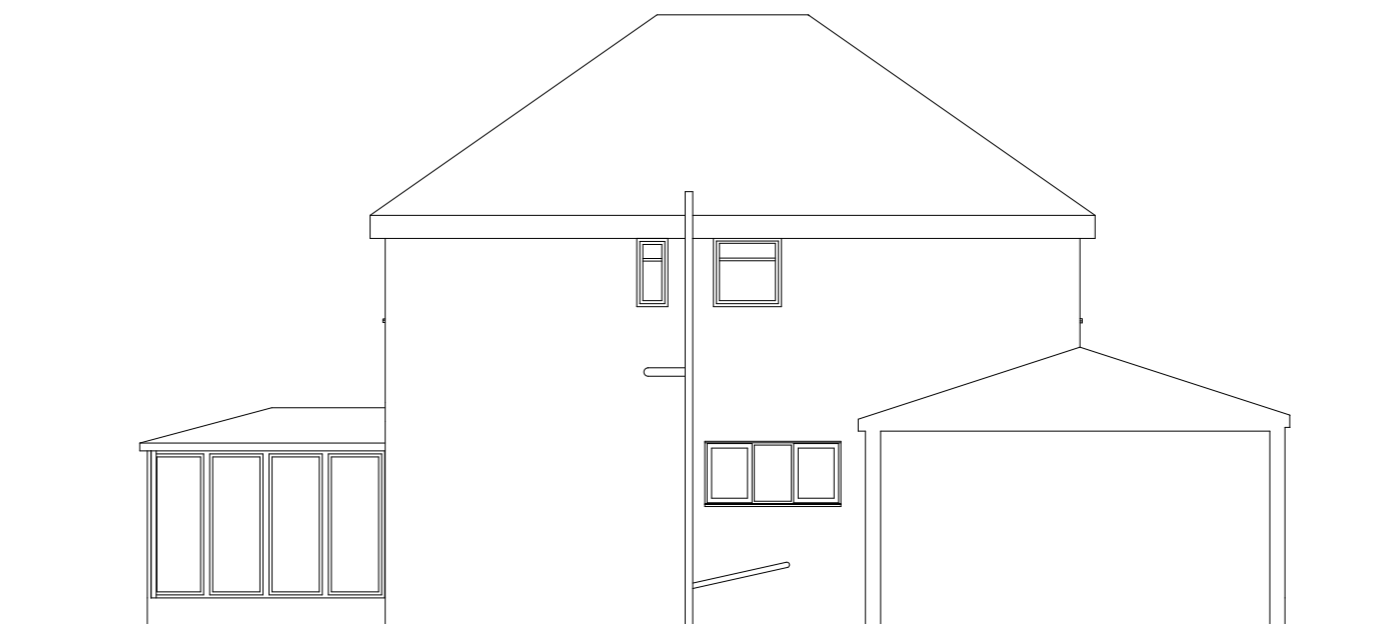

Side Elevation




PROJECT: _____
DRAWING TITLE: Proposed Plans
DATE: 02.07.2012
STAGE: Planning


DRAWING SCALE: 1:100 @ A3
REVISION: A: 30.10.2012

DRAWING REF:
14AGD-PP
DRAWING NO


3A

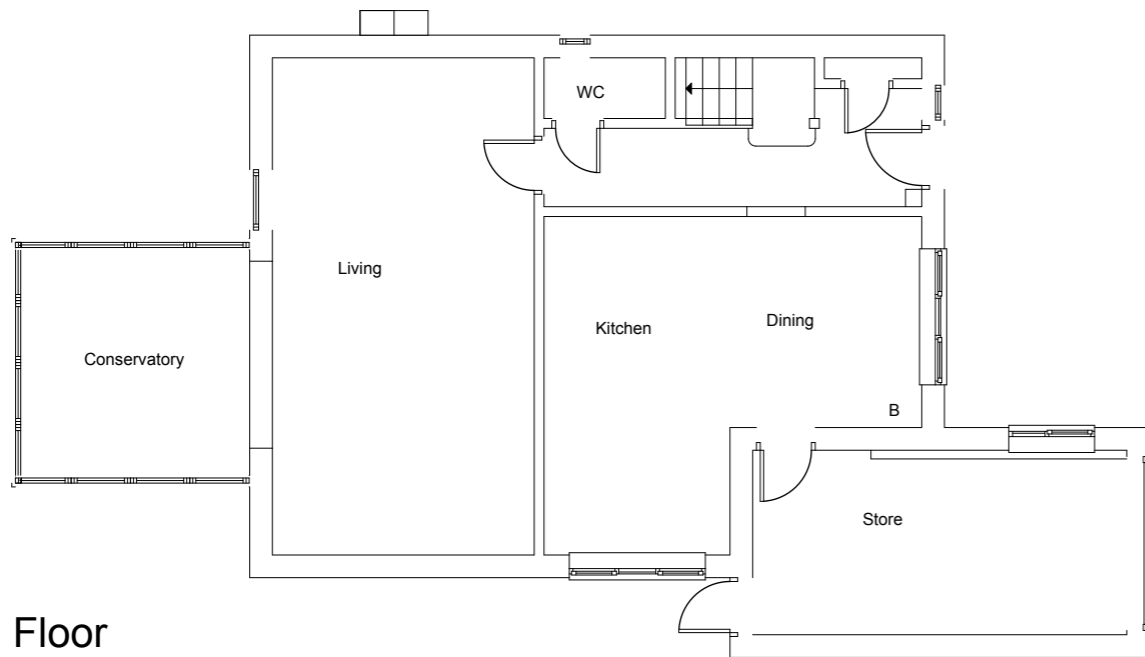


Ground Floor

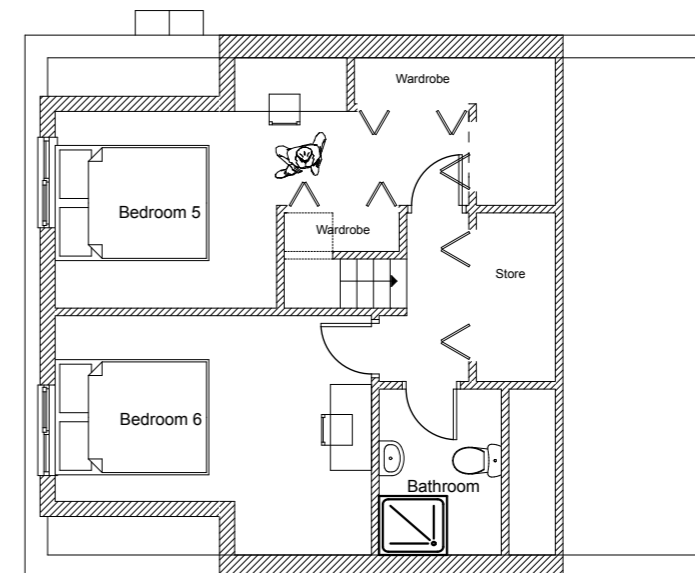

Loft plan

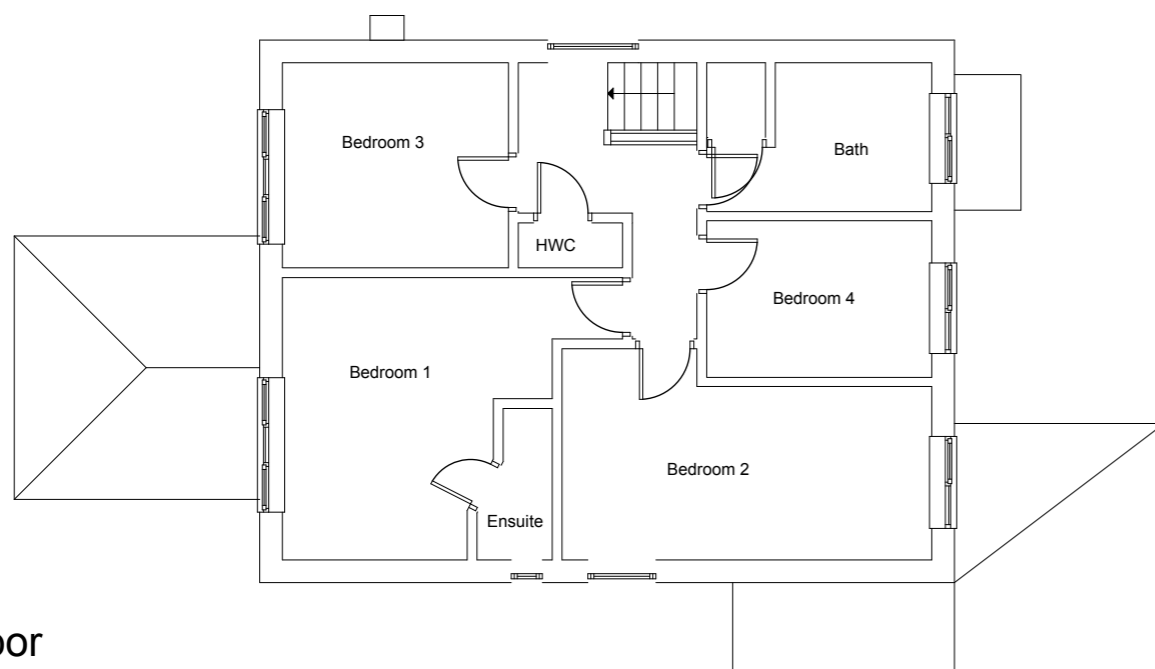

First Floor

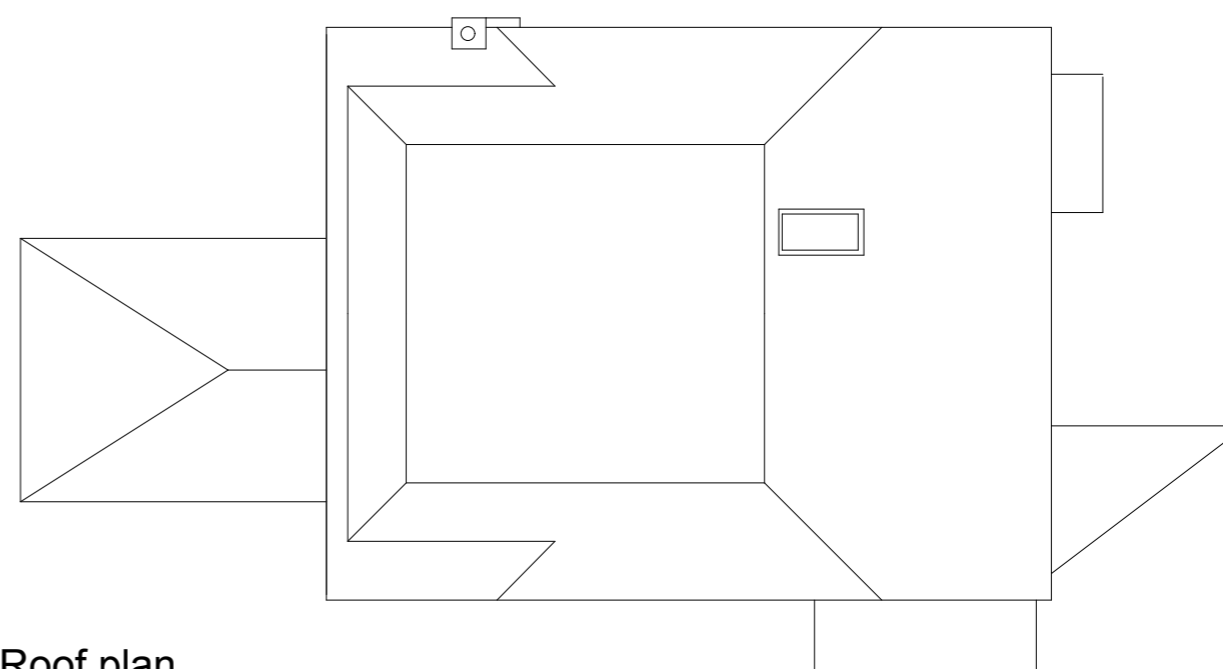

Roof plan




PROJECT: _____
DRAWING TITLE: Proposed Elevations
DATE: 15/04/2011 **DRAWING SCALE:** 1:100 @ A3
STAGE: Planning **REVISION:** N/A

DRAWING REF:
14AGD-PP
DRAWING NO

6




Front Elevation

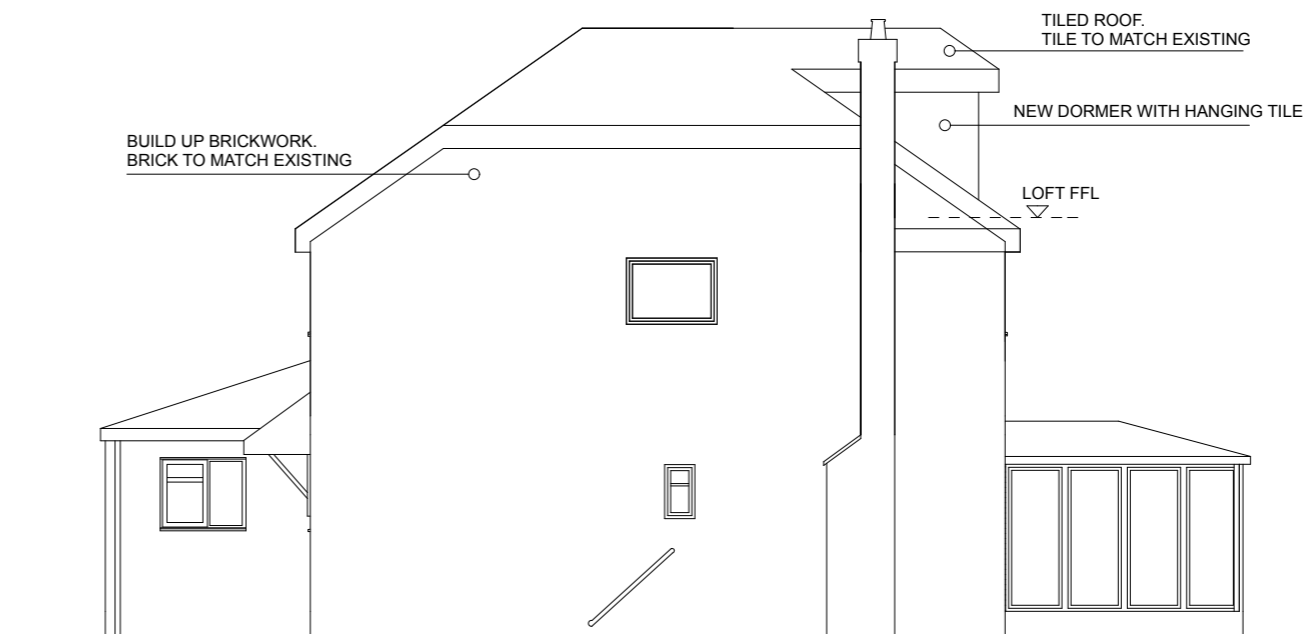

Side Elevation



Rear Elevation

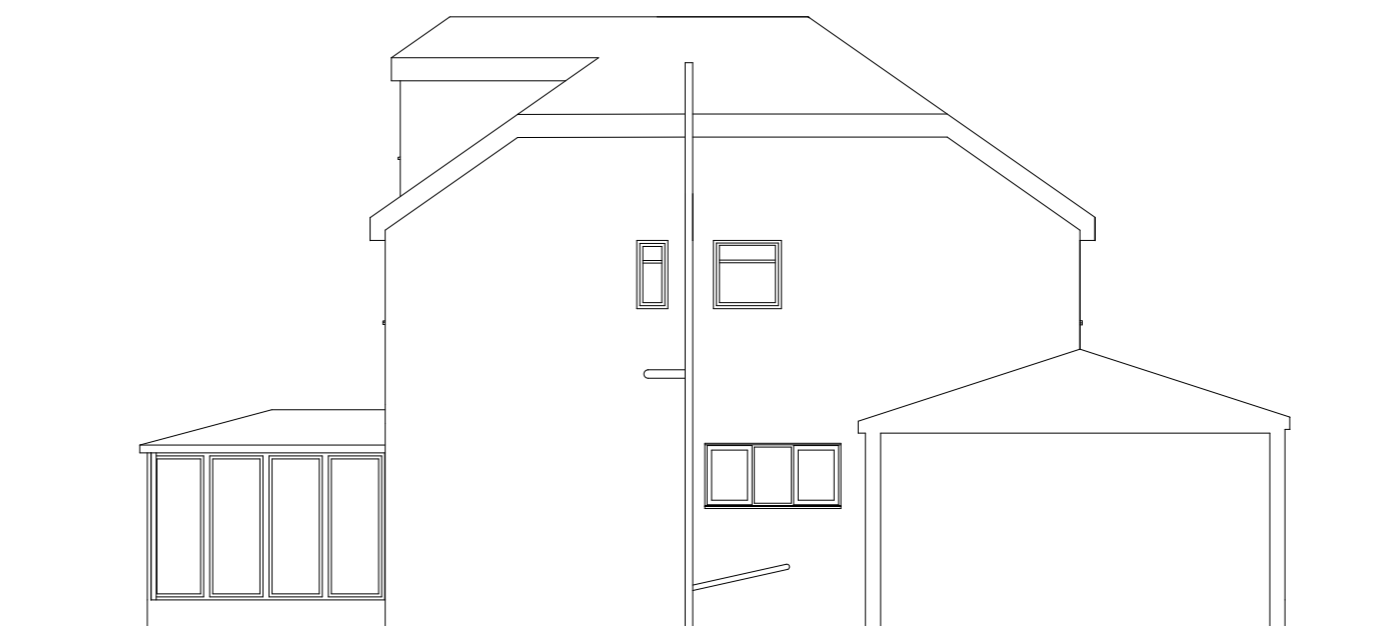

Side Elevation

A3 PROPOSED ELEVATIONS

PROJECT: _____
DRAWING TITLE: Proposed Elevations
DATE: 06.04.2012
STAGE: Planning

DRAWING SCALE: 1:100 @ A3
REVISION: A: 30.10.2012

DRAWING REF:
14AGD-PP
DRAWING NO

7A