



Ground Floor 1:100



First Floor 1:100

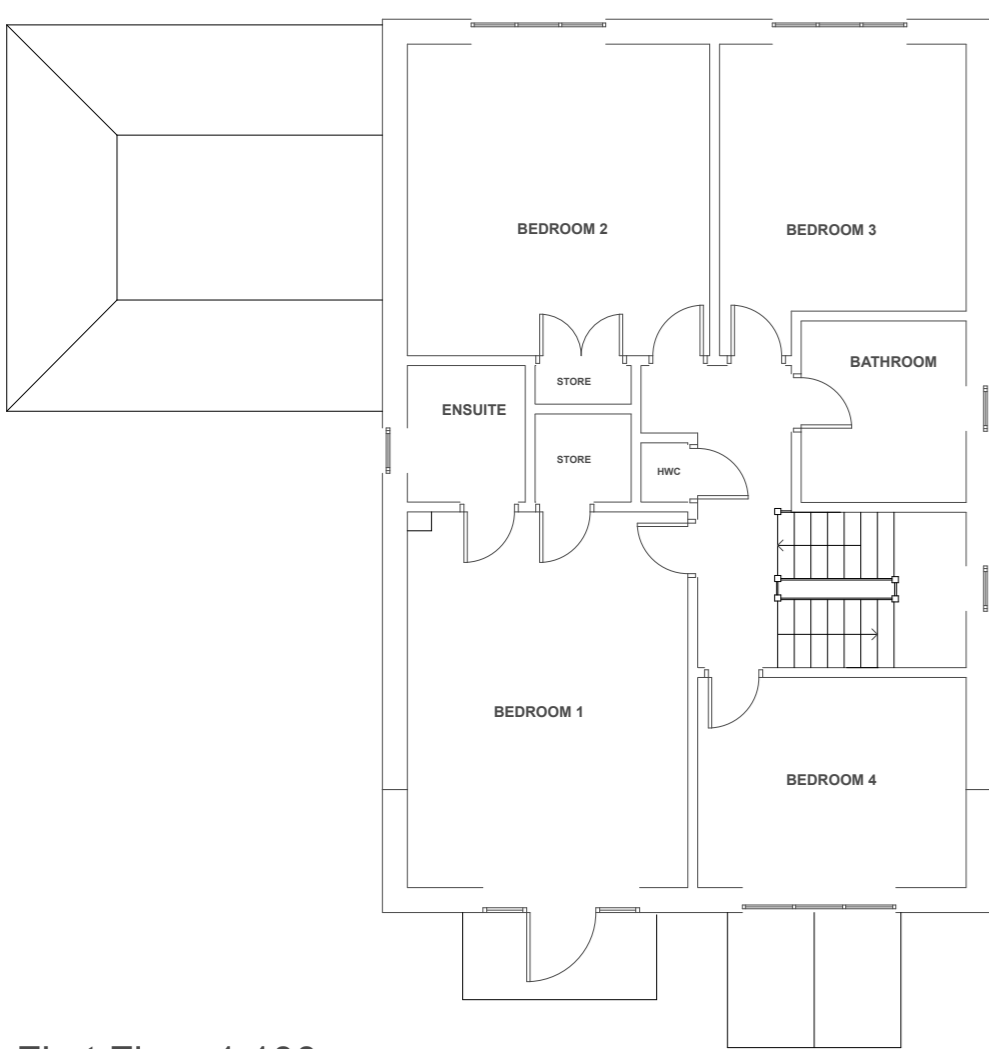


Front Elevation

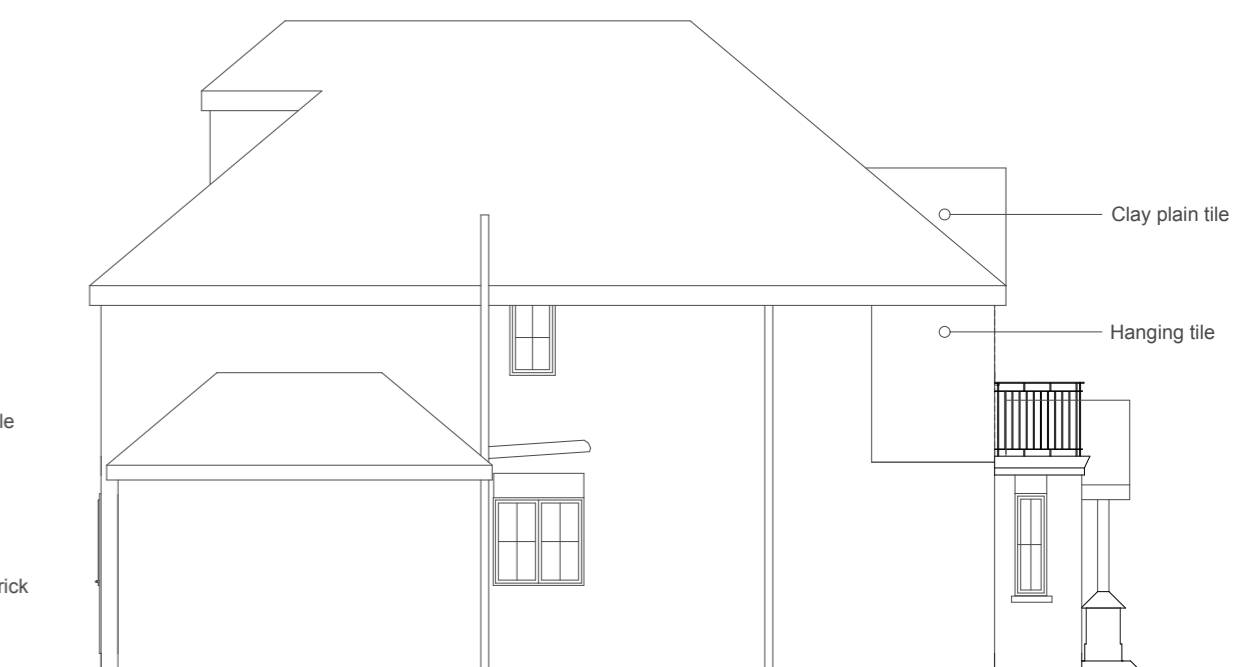


Side Elevation




Rear Elevation

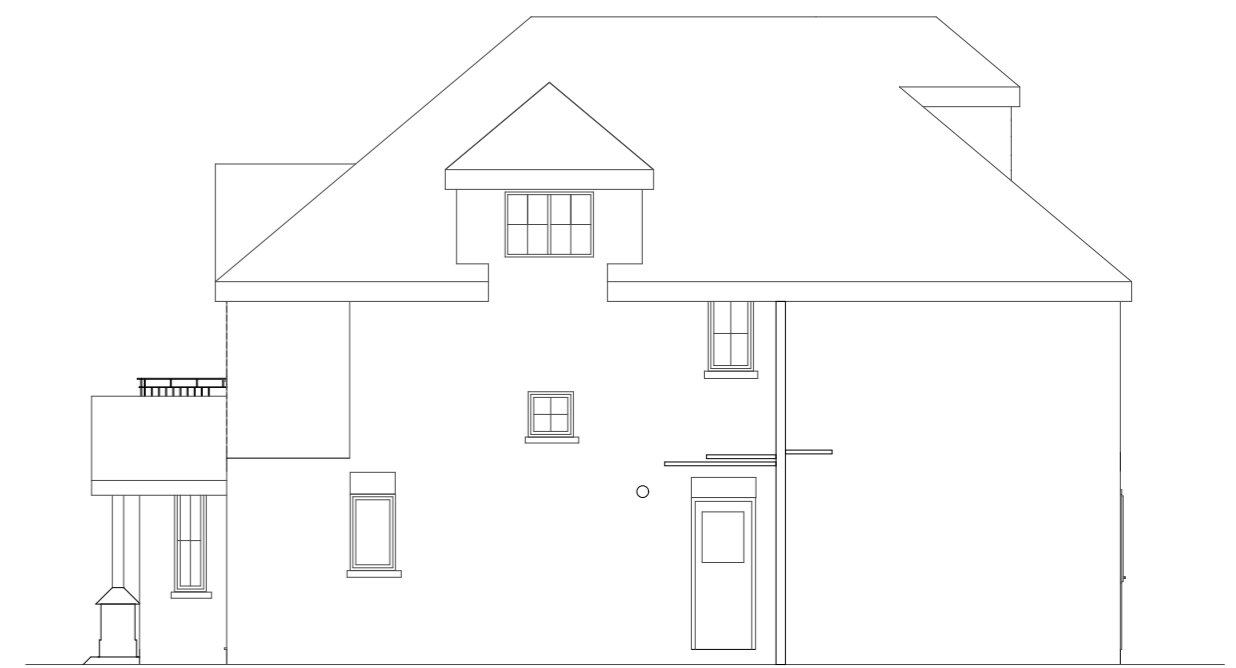

Side Elevation

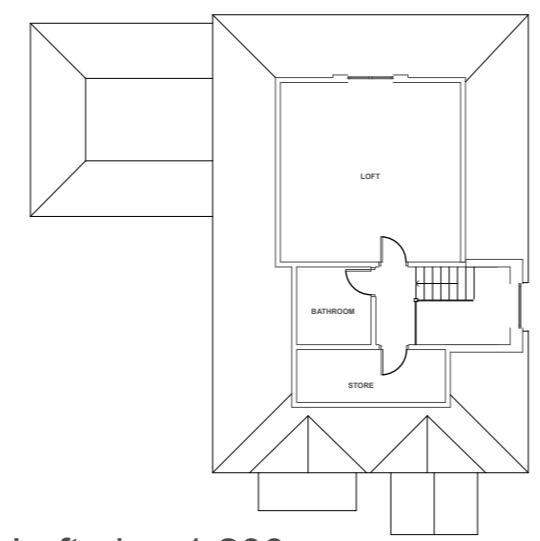

Loft plan 1:200

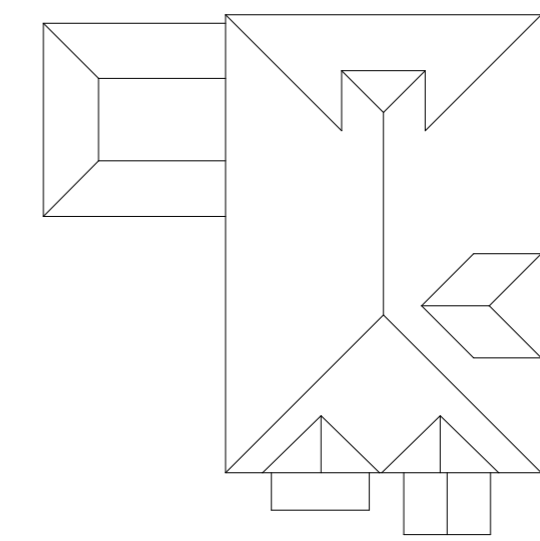


Roof plan 1:200



DRAFT FOR CLIENT USE ONLY

PROJECT: _____ DRAWING REF: **KFL- BC**
 DRAWING TITLE: EXISTING DRAWING NO
 DATE: 28.05.2012 DRAWING SCALE: 1:100, 1:200 @ A2
 STAGE: Building Control REVISION: N/A

1

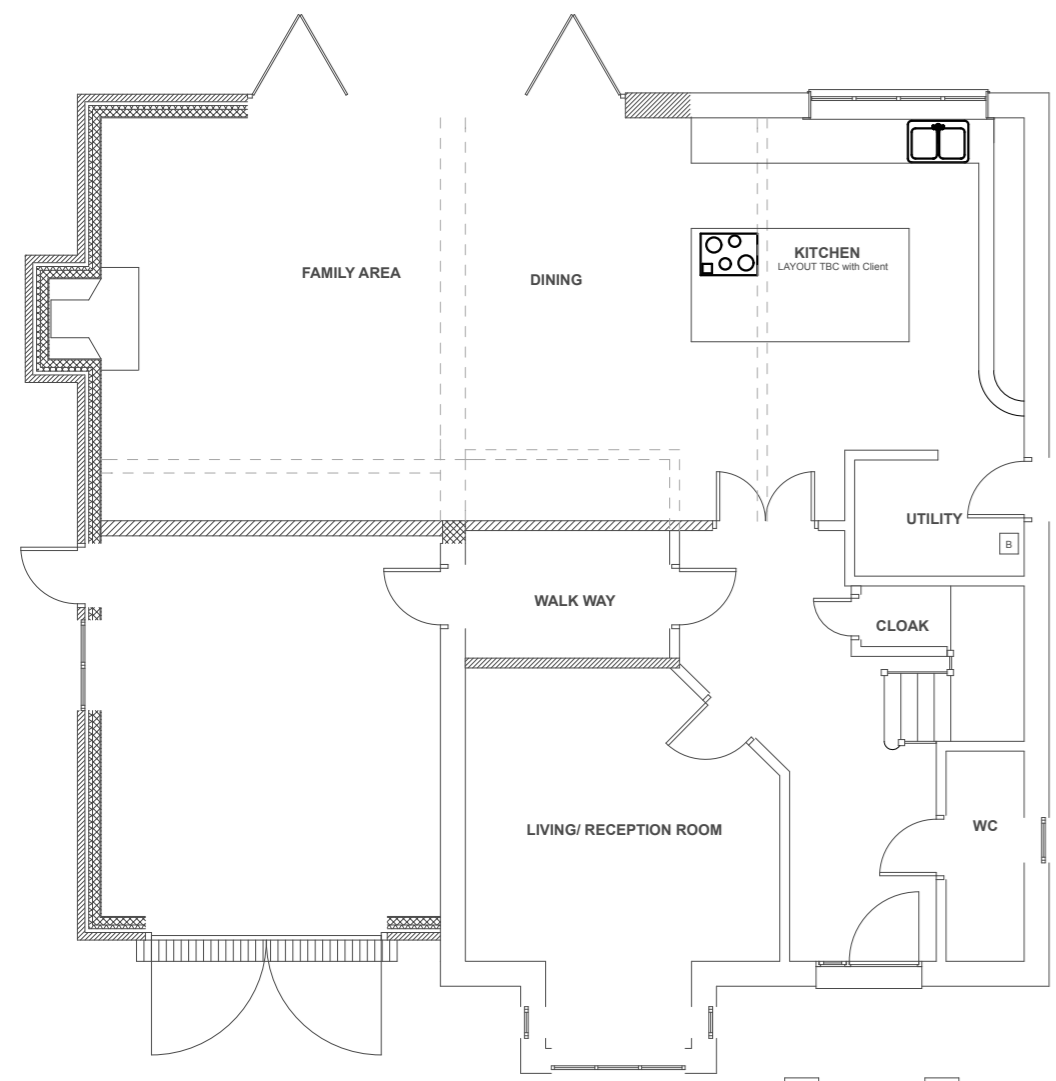


Ground Floor 1:100



Front Elevation



Side Elevation

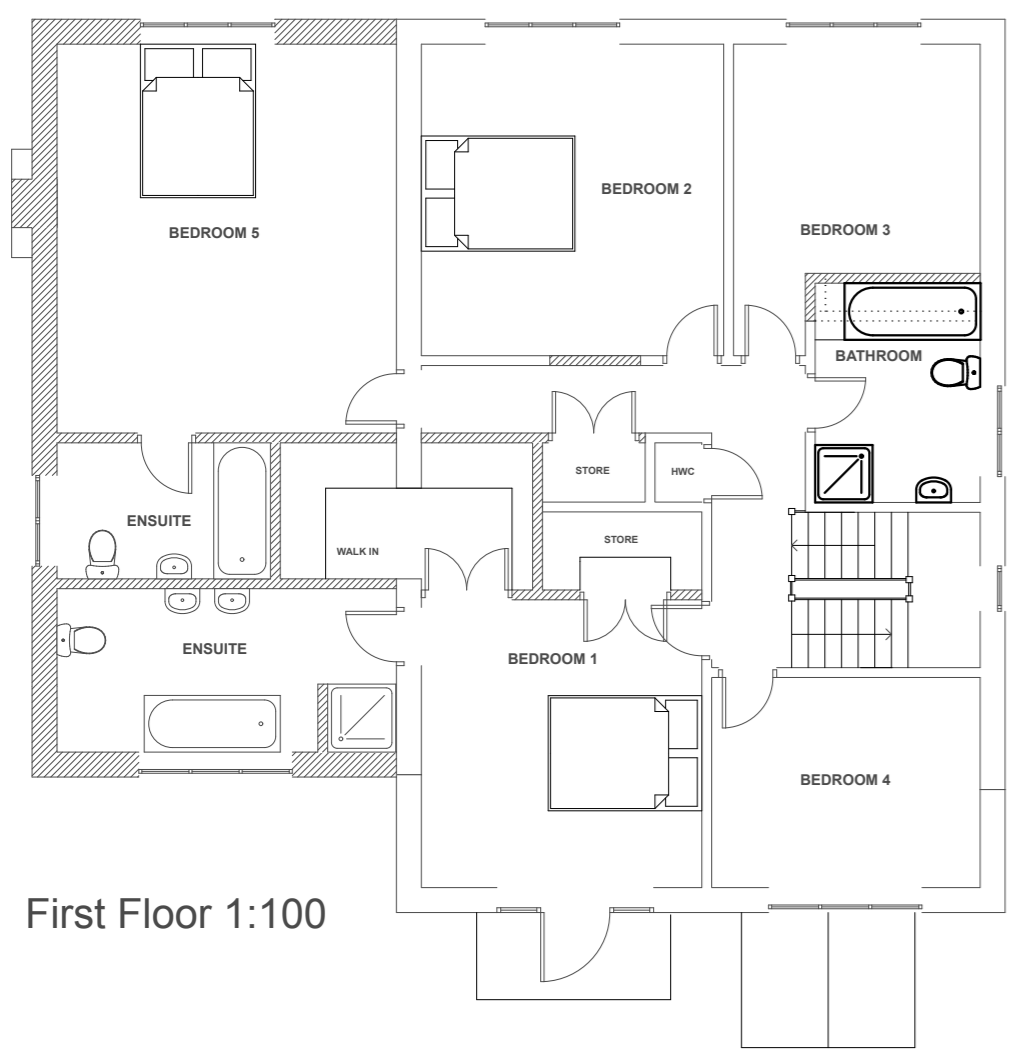


First Floor 1:100




Rear Elevation



Side Elevation

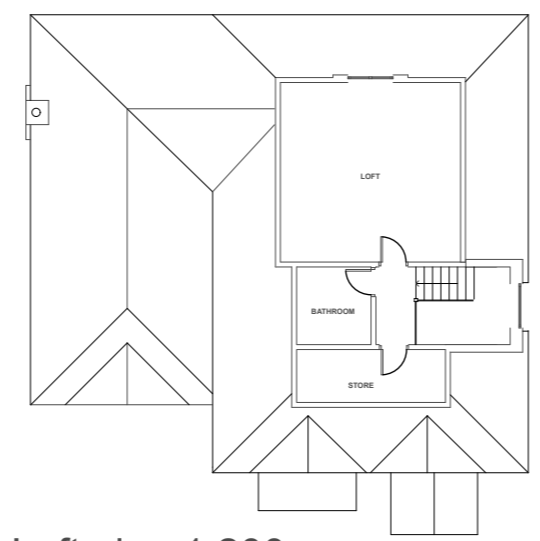

Loft plan 1:200

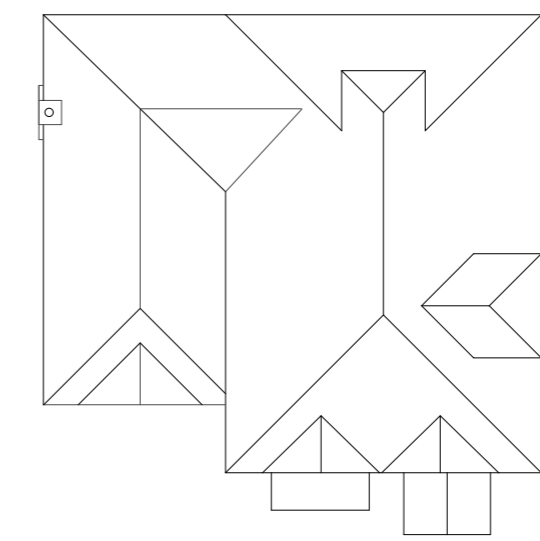

Roof plan 1:200



PROPOSED PLANS

REV A : 14.01.2013 - Addition of Front Garage Extension By 1200mm

PROJECT: _____

DRAWING TITLE: PROPOSED

DATE: 28.05.2012

DRAWING SCALE: 1:100, 1:200 @ A2

STAGE: Building Control

REVISION: A : 14.01.2013

DRAWING REF:

KFL- BC

DRAWING NO

2

MY HOME MY PLANS .co.uk