


BLOCK PLAN 1:500
Scale Metres

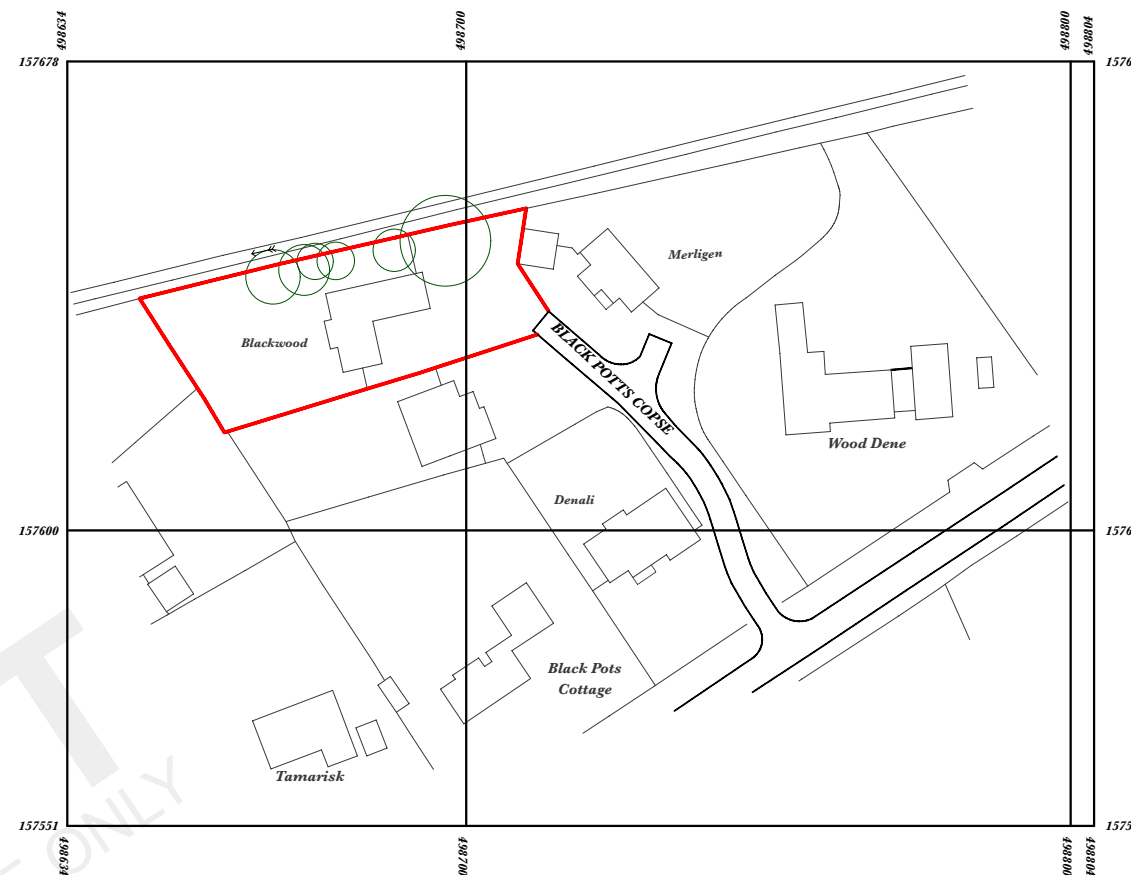

0 5 10 20 50
LOCATION PLAN 1:1250
Scale Metres

DRAFT
FOR CLIENT ISSUE ONLY

A3 SITE PLANS

Ordnance Survey Map License No. 100047474

Key

 Proposed Extension

PROJECT: _____

DRAWING REF:

DRAWING TITLE: Site Plans

BGC- PP
DRAWING NO

DATE: 08.01.2012


DRAWING SCALE: 1/1250, 1:500 @ A3

STAGE: Planning



REVISION:

1

MY HOME MY PLANS .co.uk

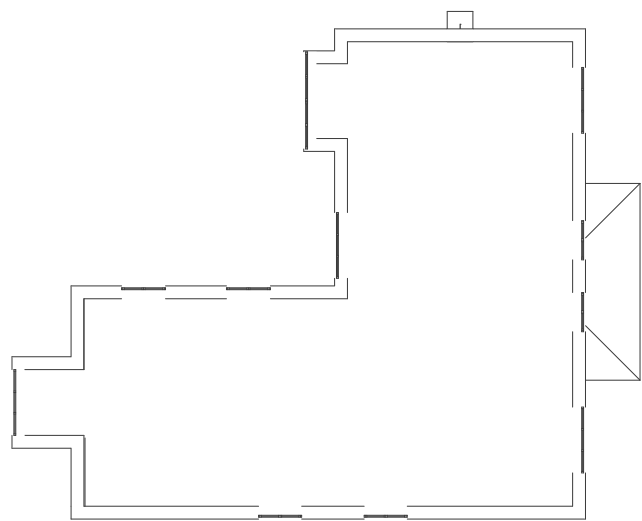

First Floor 1:200

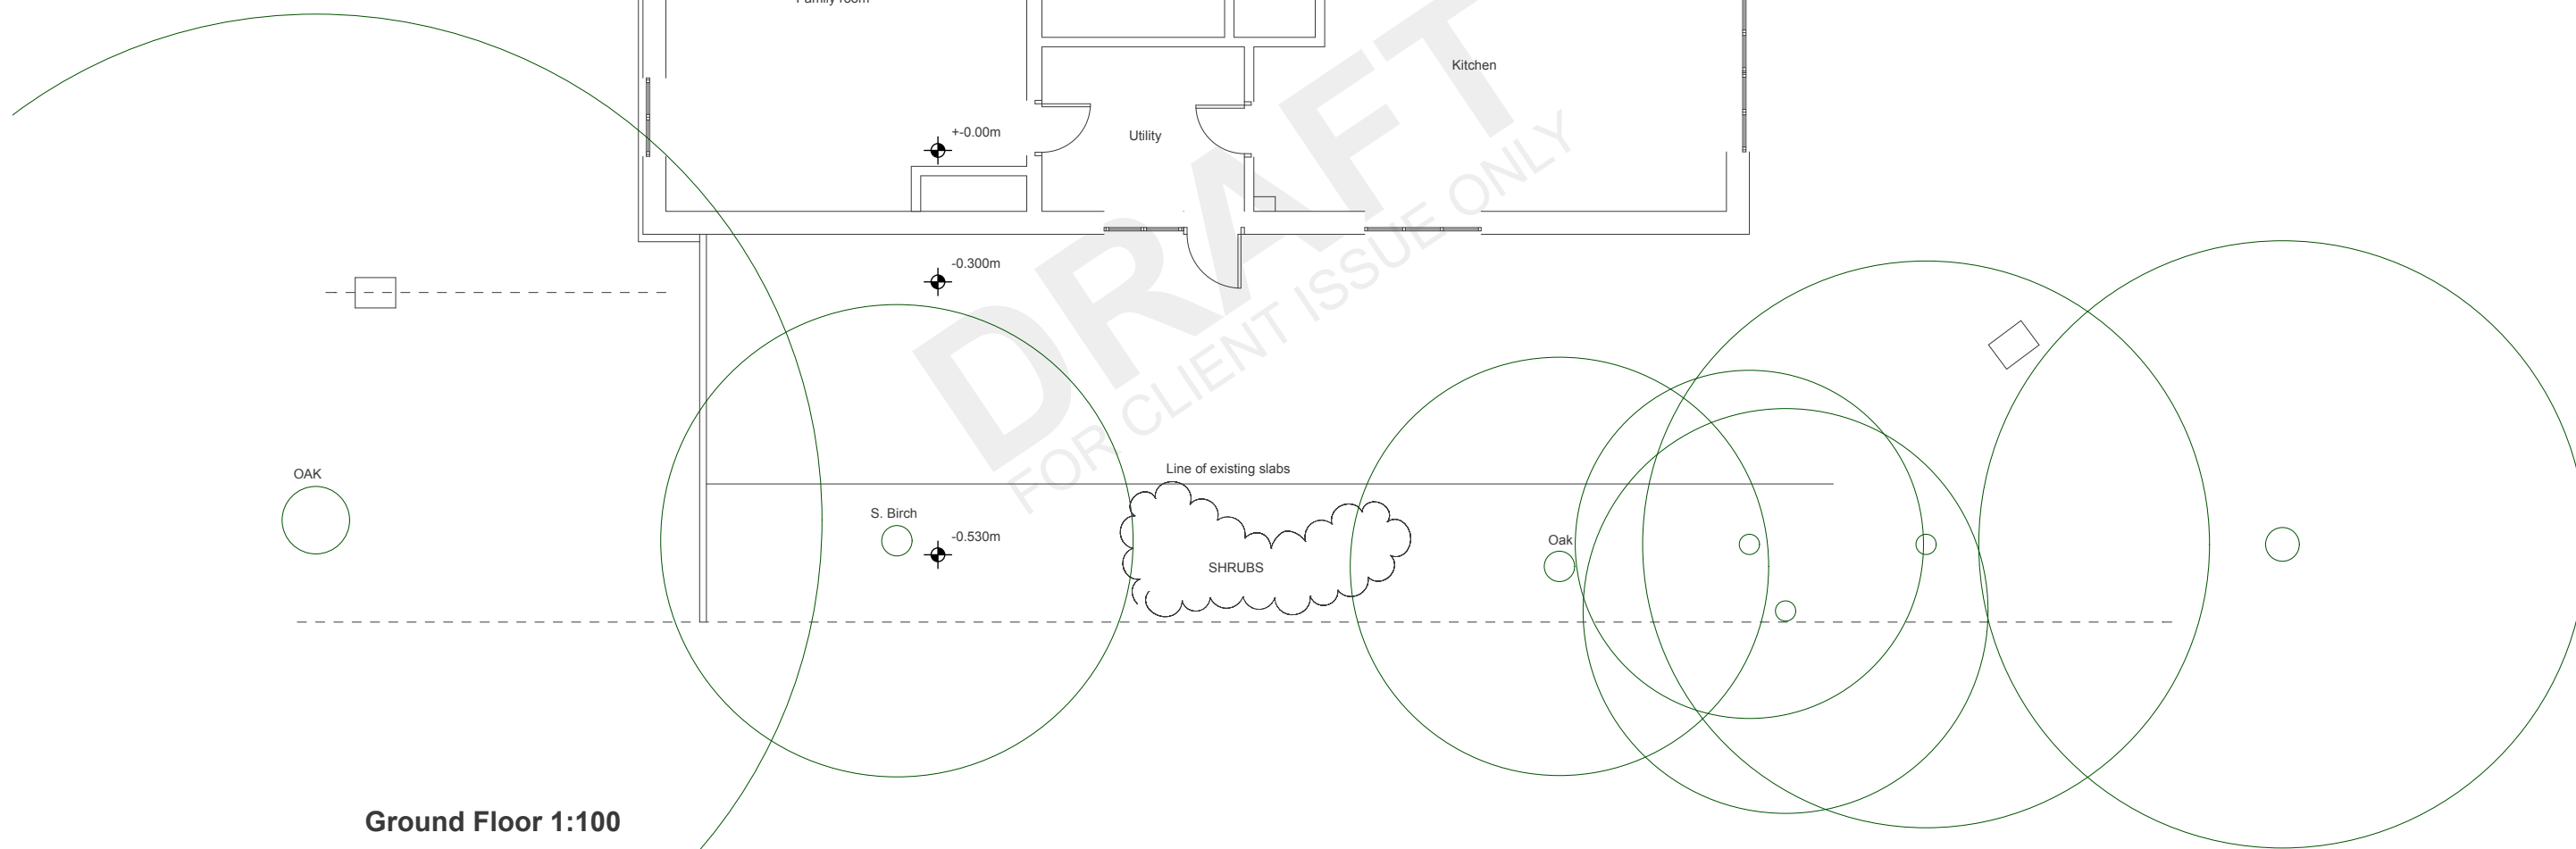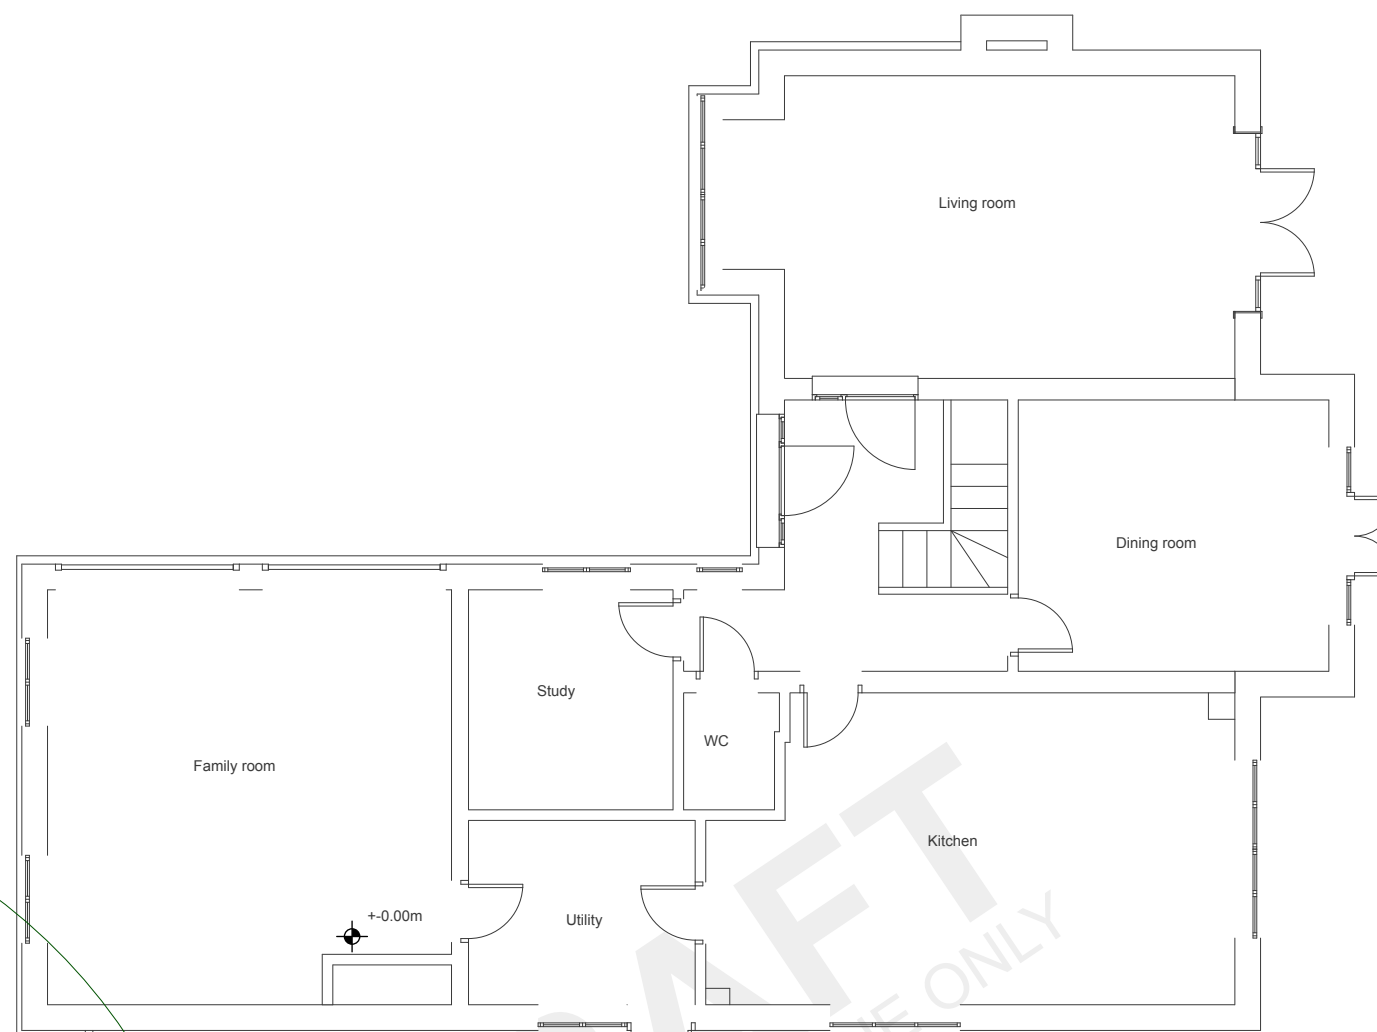

Ground Floor 1:100

PROJECT: _____
DRAWING TITLE: Existing Plans
DATE: 08.01.2012 DRAWING SCALE: 1:100 @ A3
STAGE: Planning REVISION: A: 30.11.2012


DRAWING REF:
BGC- PP
DRAWING NO

2





Front Elevation

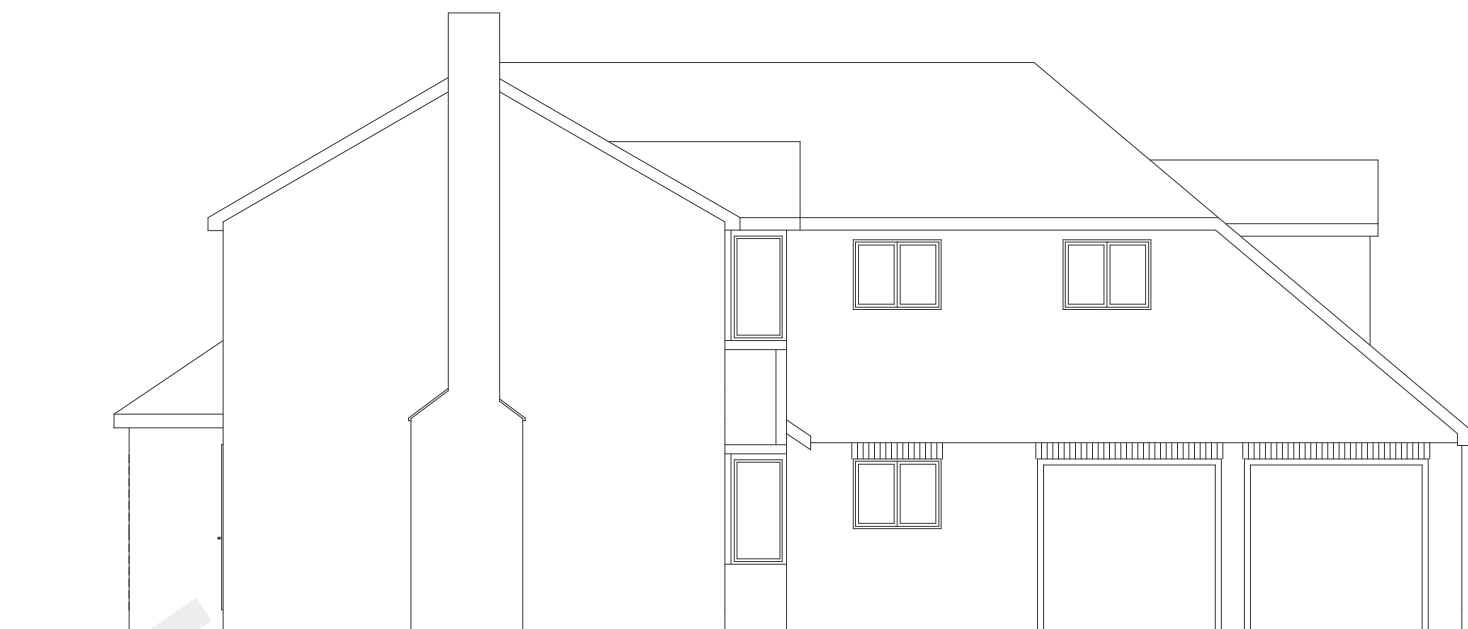

Side Elevation



Side Elevation



Rear Elevation

DRAFT FOR CLIENT ISSUE ONLY



PROJECT: _____

DRAWING REF:

DRAWING TITLE: Existing Elevations

BGC- PP
DRAWING NO


DATE: 08.01.2012

DRAWING SCALE: 1:100 @ A3



STAGE: Planning

REVISION:

3

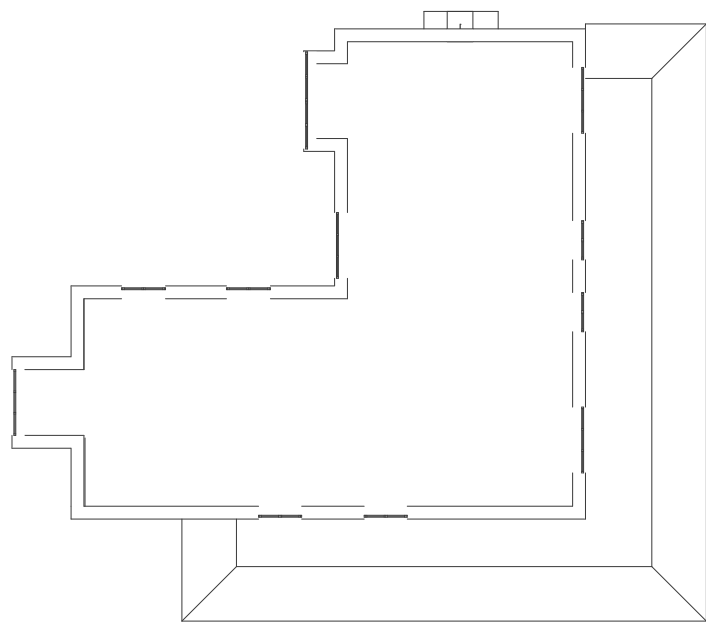

First Floor 1:200

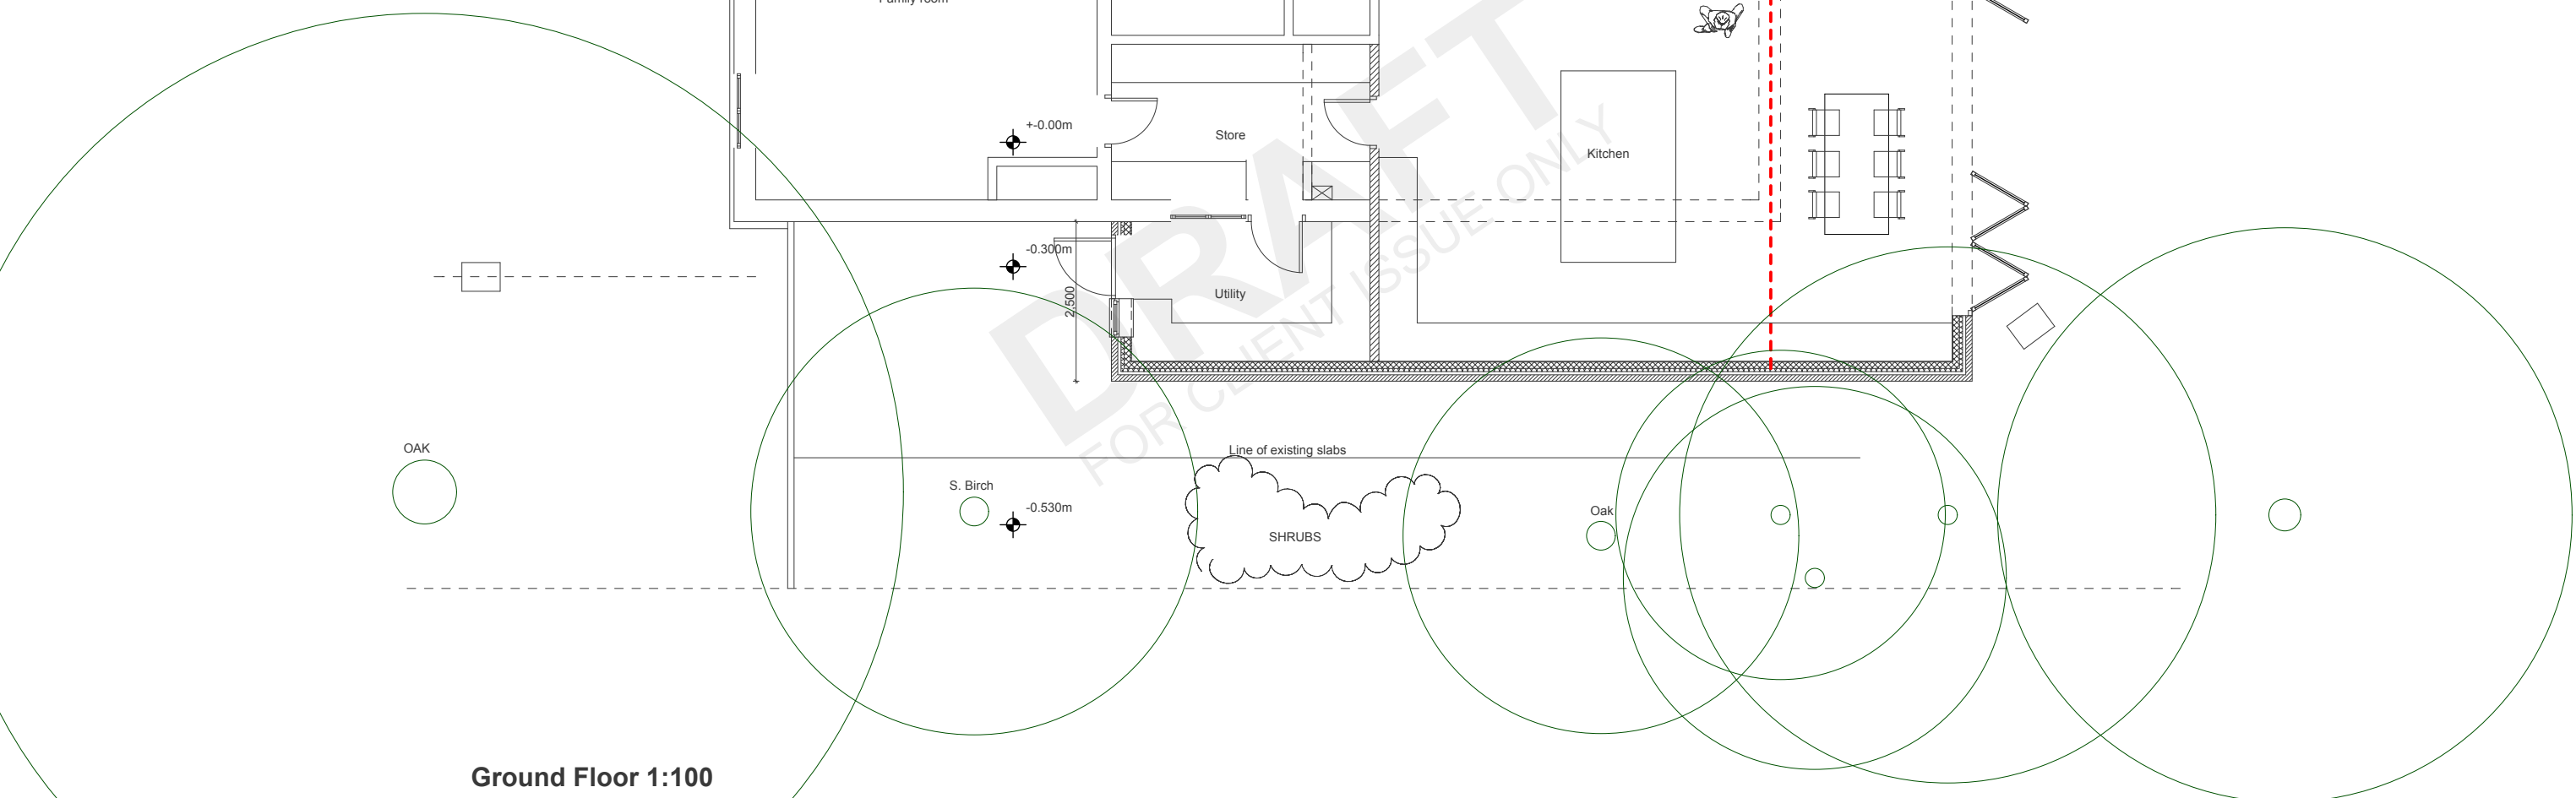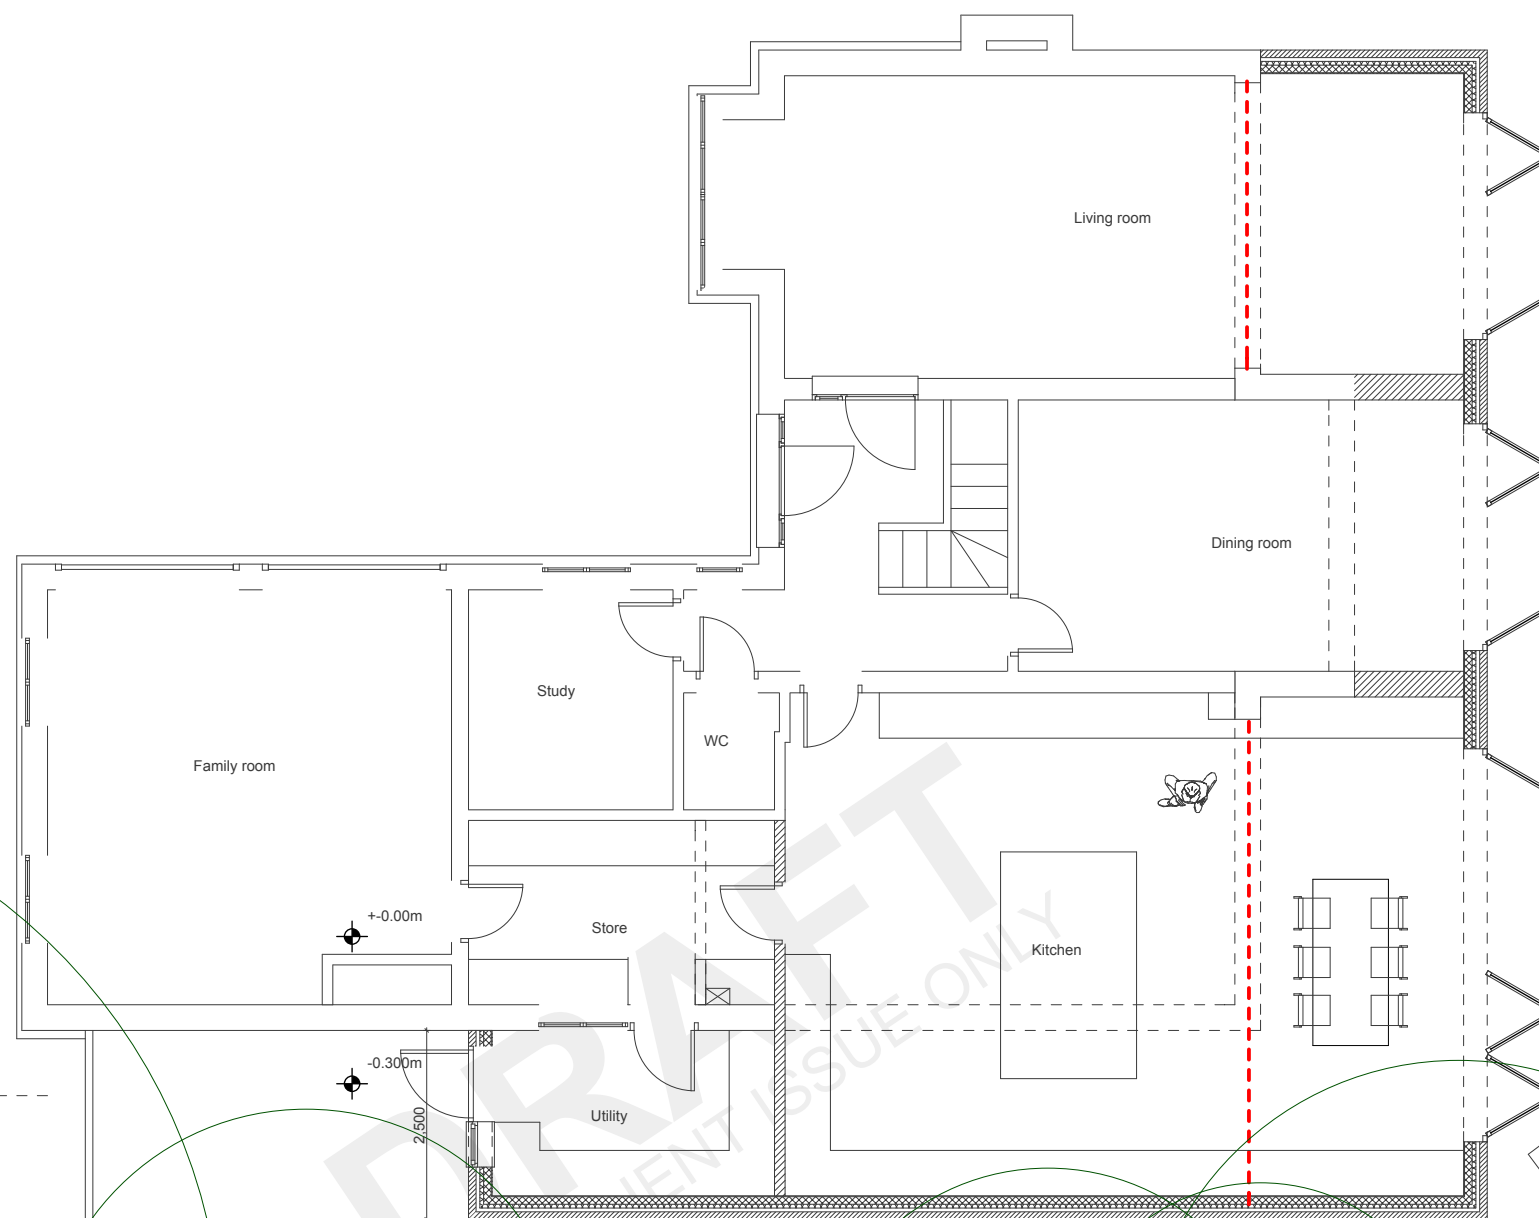

Ground Floor 1:100

A3 PROPOSED PLANS



PROJECT: _____
DRAWING TITLE: Proposed Plans
DATE: 08.01.2012 DRAWING SCALE: 1:100 @ A3
STAGE: Planning REVISION: _____


DRAWING REF:
BGC- PP
DRAWING NO

4

Materials:
Walls - Brick to match existing
Roof - Plain clay tile to match existing
Windows - White UPVC to match
Doors - Aluminium/UPVC or Timber




Front Elevation

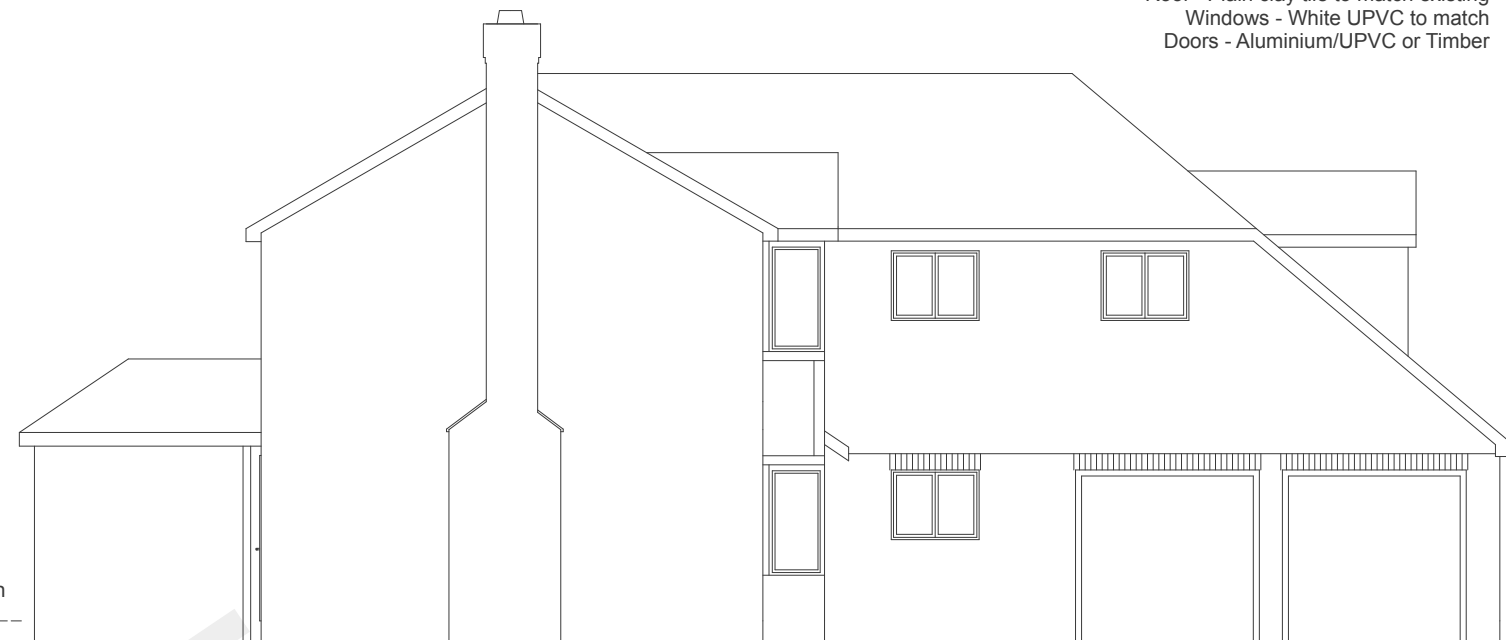

Side Elevation

FFL To Match

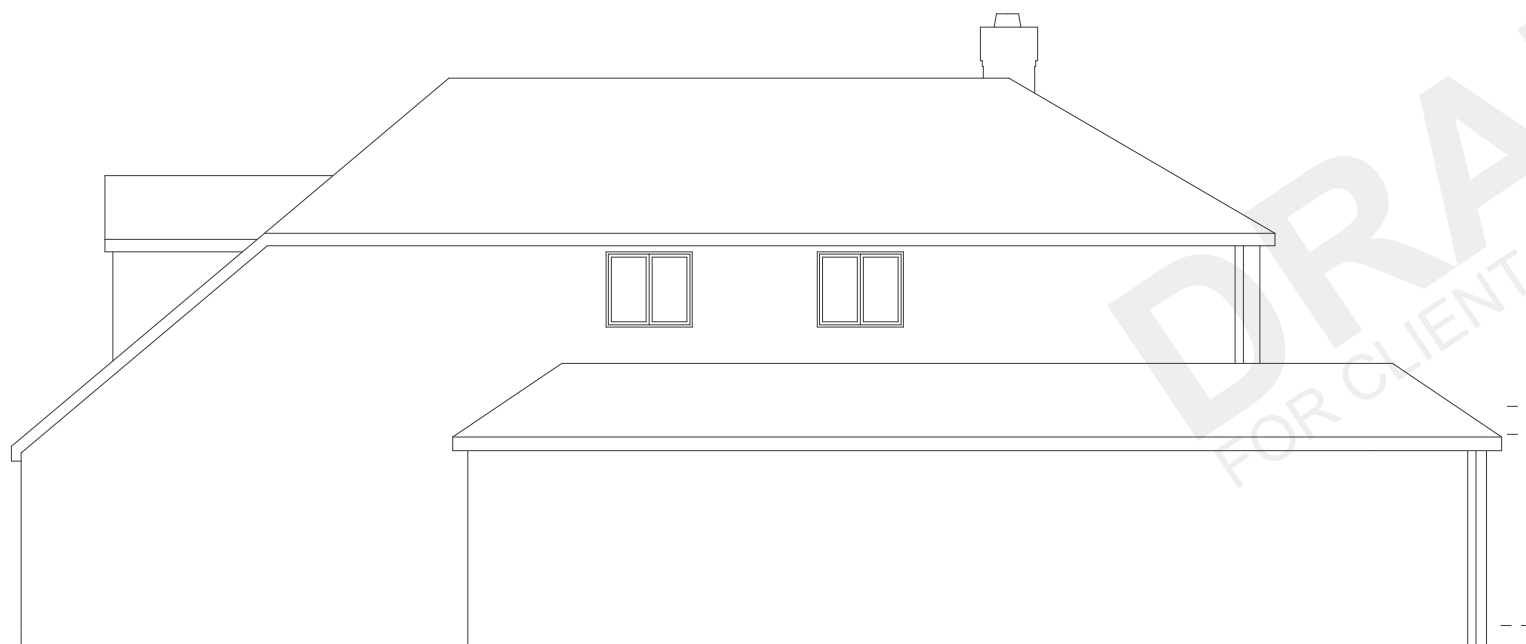

Side Elevation



Rear Elevation

DRAFT FOR CLIENT ISSUE ONLY

A3

PROPOSED ELEVATIONS



PROJECT: _____

DRAWING REF:

DRAWING TITLE: Proposed Elevations

BGC- PP
DRAWING NO

DATE: 08.01.2012

DRAWING SCALE: 1:100 @ A3

STAGE: Planning

REVISION:

5